


METHANOL FROM
TK-4501-
A,B,C
SHEET 454 B5

METHANOL FROM
TRUCK LOADING
TO
D-3006
SHEET 310 G3

METHANOL FROM
TRUCK LOADING
TO
PML-30-10-076
SHEET 310 G4

METHANOL TO
TRUCK LOADING
FROM
PMP-45-01-007
SHEET 451 H10

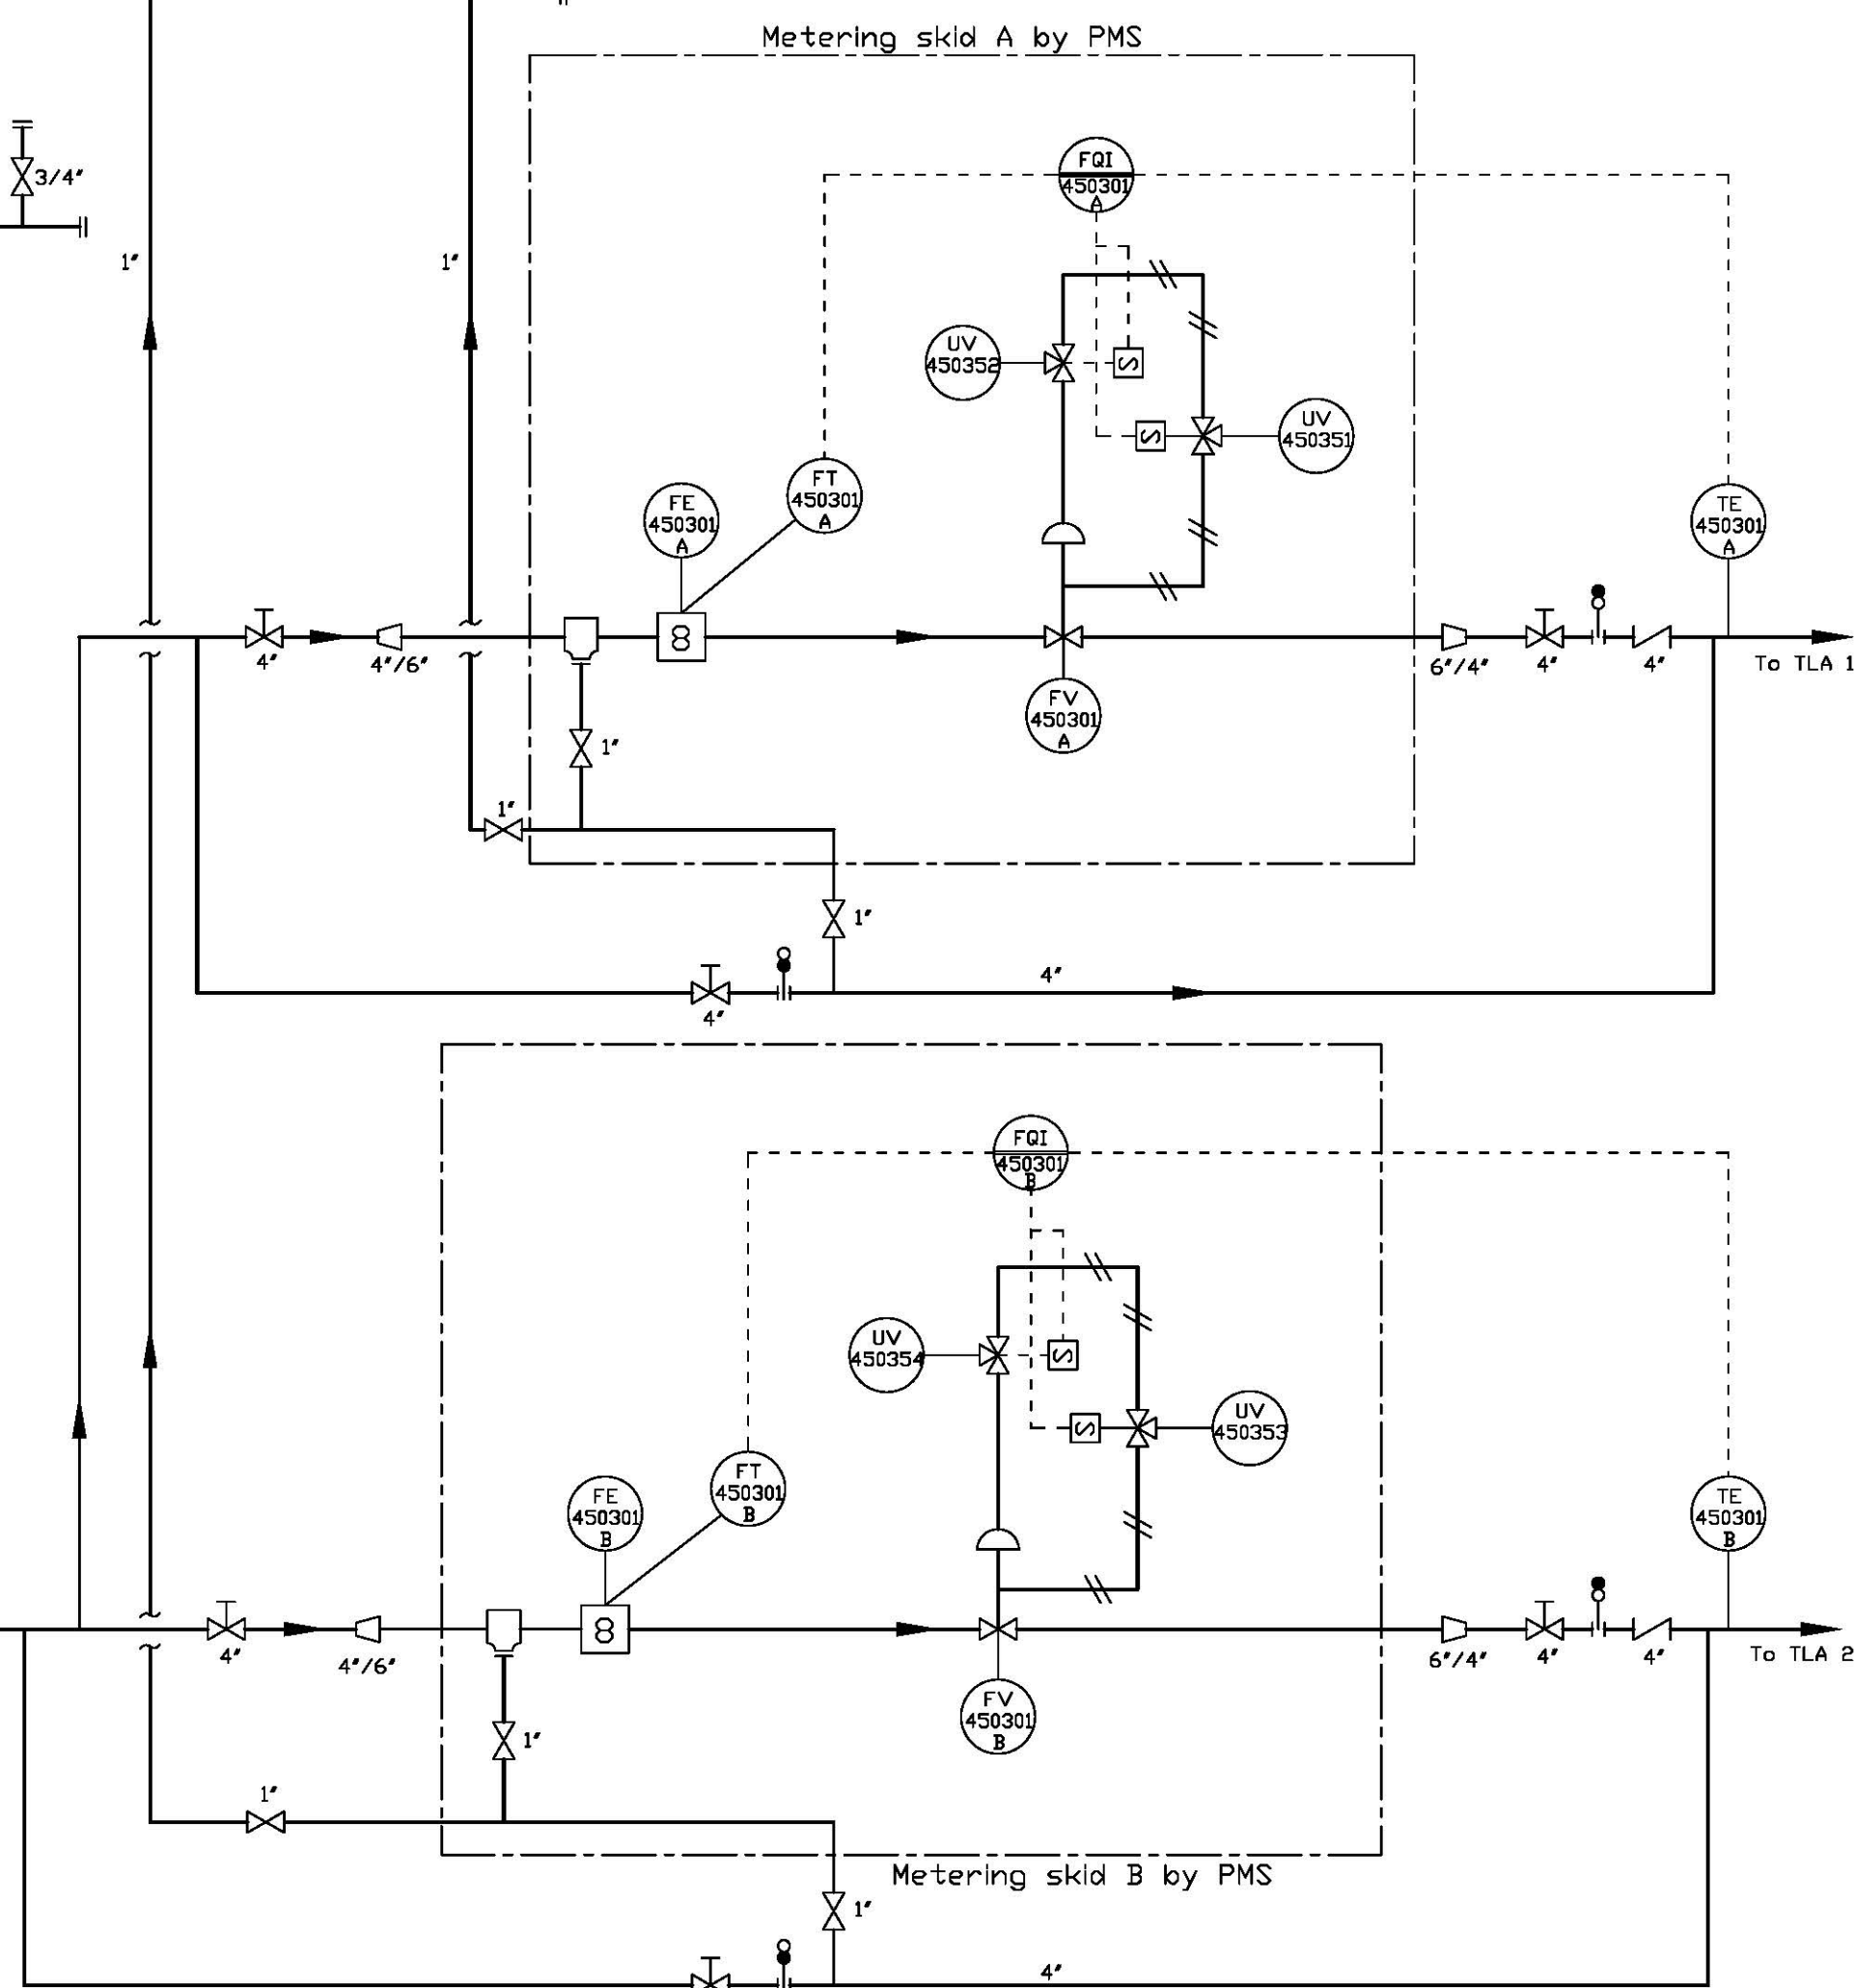

0	R.P.	11.03.19	AK/Ssh	M.N.	11.03.19		
Rev.	U/P/S	Name	Date	Name	Date	Status	Kind of Revision
		Prepared/Changed		Checked		Approved	
Copying of this document, and giving it to others and the use or communication of the contents thereof, are forbidden without express authority by ZAGROS CO. Offenders are liable to the payment of damages. All rights are reserved in the event of the grant of a patent or the registration of a utility model or design.							
ZAGROS PETROCHEMICAL COMPANY				OWNER : NATIONAL PETROCHEMICAL COMPANY ZAGROS PETROCHEMICAL COMPLEX شرکت پتروشیمی زاگرس			
DISPOSITION ☐ NO COMMENT ☐ COMMENTS AS MARKED. FABRICATION CAN PROCEED ACCORDINGLY. REVISED DOCUMENT TO BE ISSUED EITHER FOR REVIEW OR AS FINAL. CERTIFIED, HOWEVER, ZAGROS WILL CHECK THIS REVISED DOCUMENT FOR PROPER INCORPORATION. ☐ REJECTED DOCUMENT TO BE REISSUED. ☐ USE FOR INFORMATION ONLY.				PROJECT : 4 th METHANOL PROJECT			
SIGNATURE				DATE			
ZAGROS REVIEW & COMMENTS DOES NOT ABSOLVE THE VENDOR OF THE RESPONSIBILITY FOR THE CORRECT DESIGN, MANUFACTURING AND OPERATION OF EQUIPMENT.				TRUCK LOADING SYSTEM			
Nominations P-4502 A/B				UNIT 450 P&I DIAGRAM SHEET 453			
Job name: MEGA METHANOL IRAN				Document No. 37156		Rev. 0	
DENOMINATION P&ID-Diagram				DRAWING NUMBER 10016246		SHEET 1 SH.	