


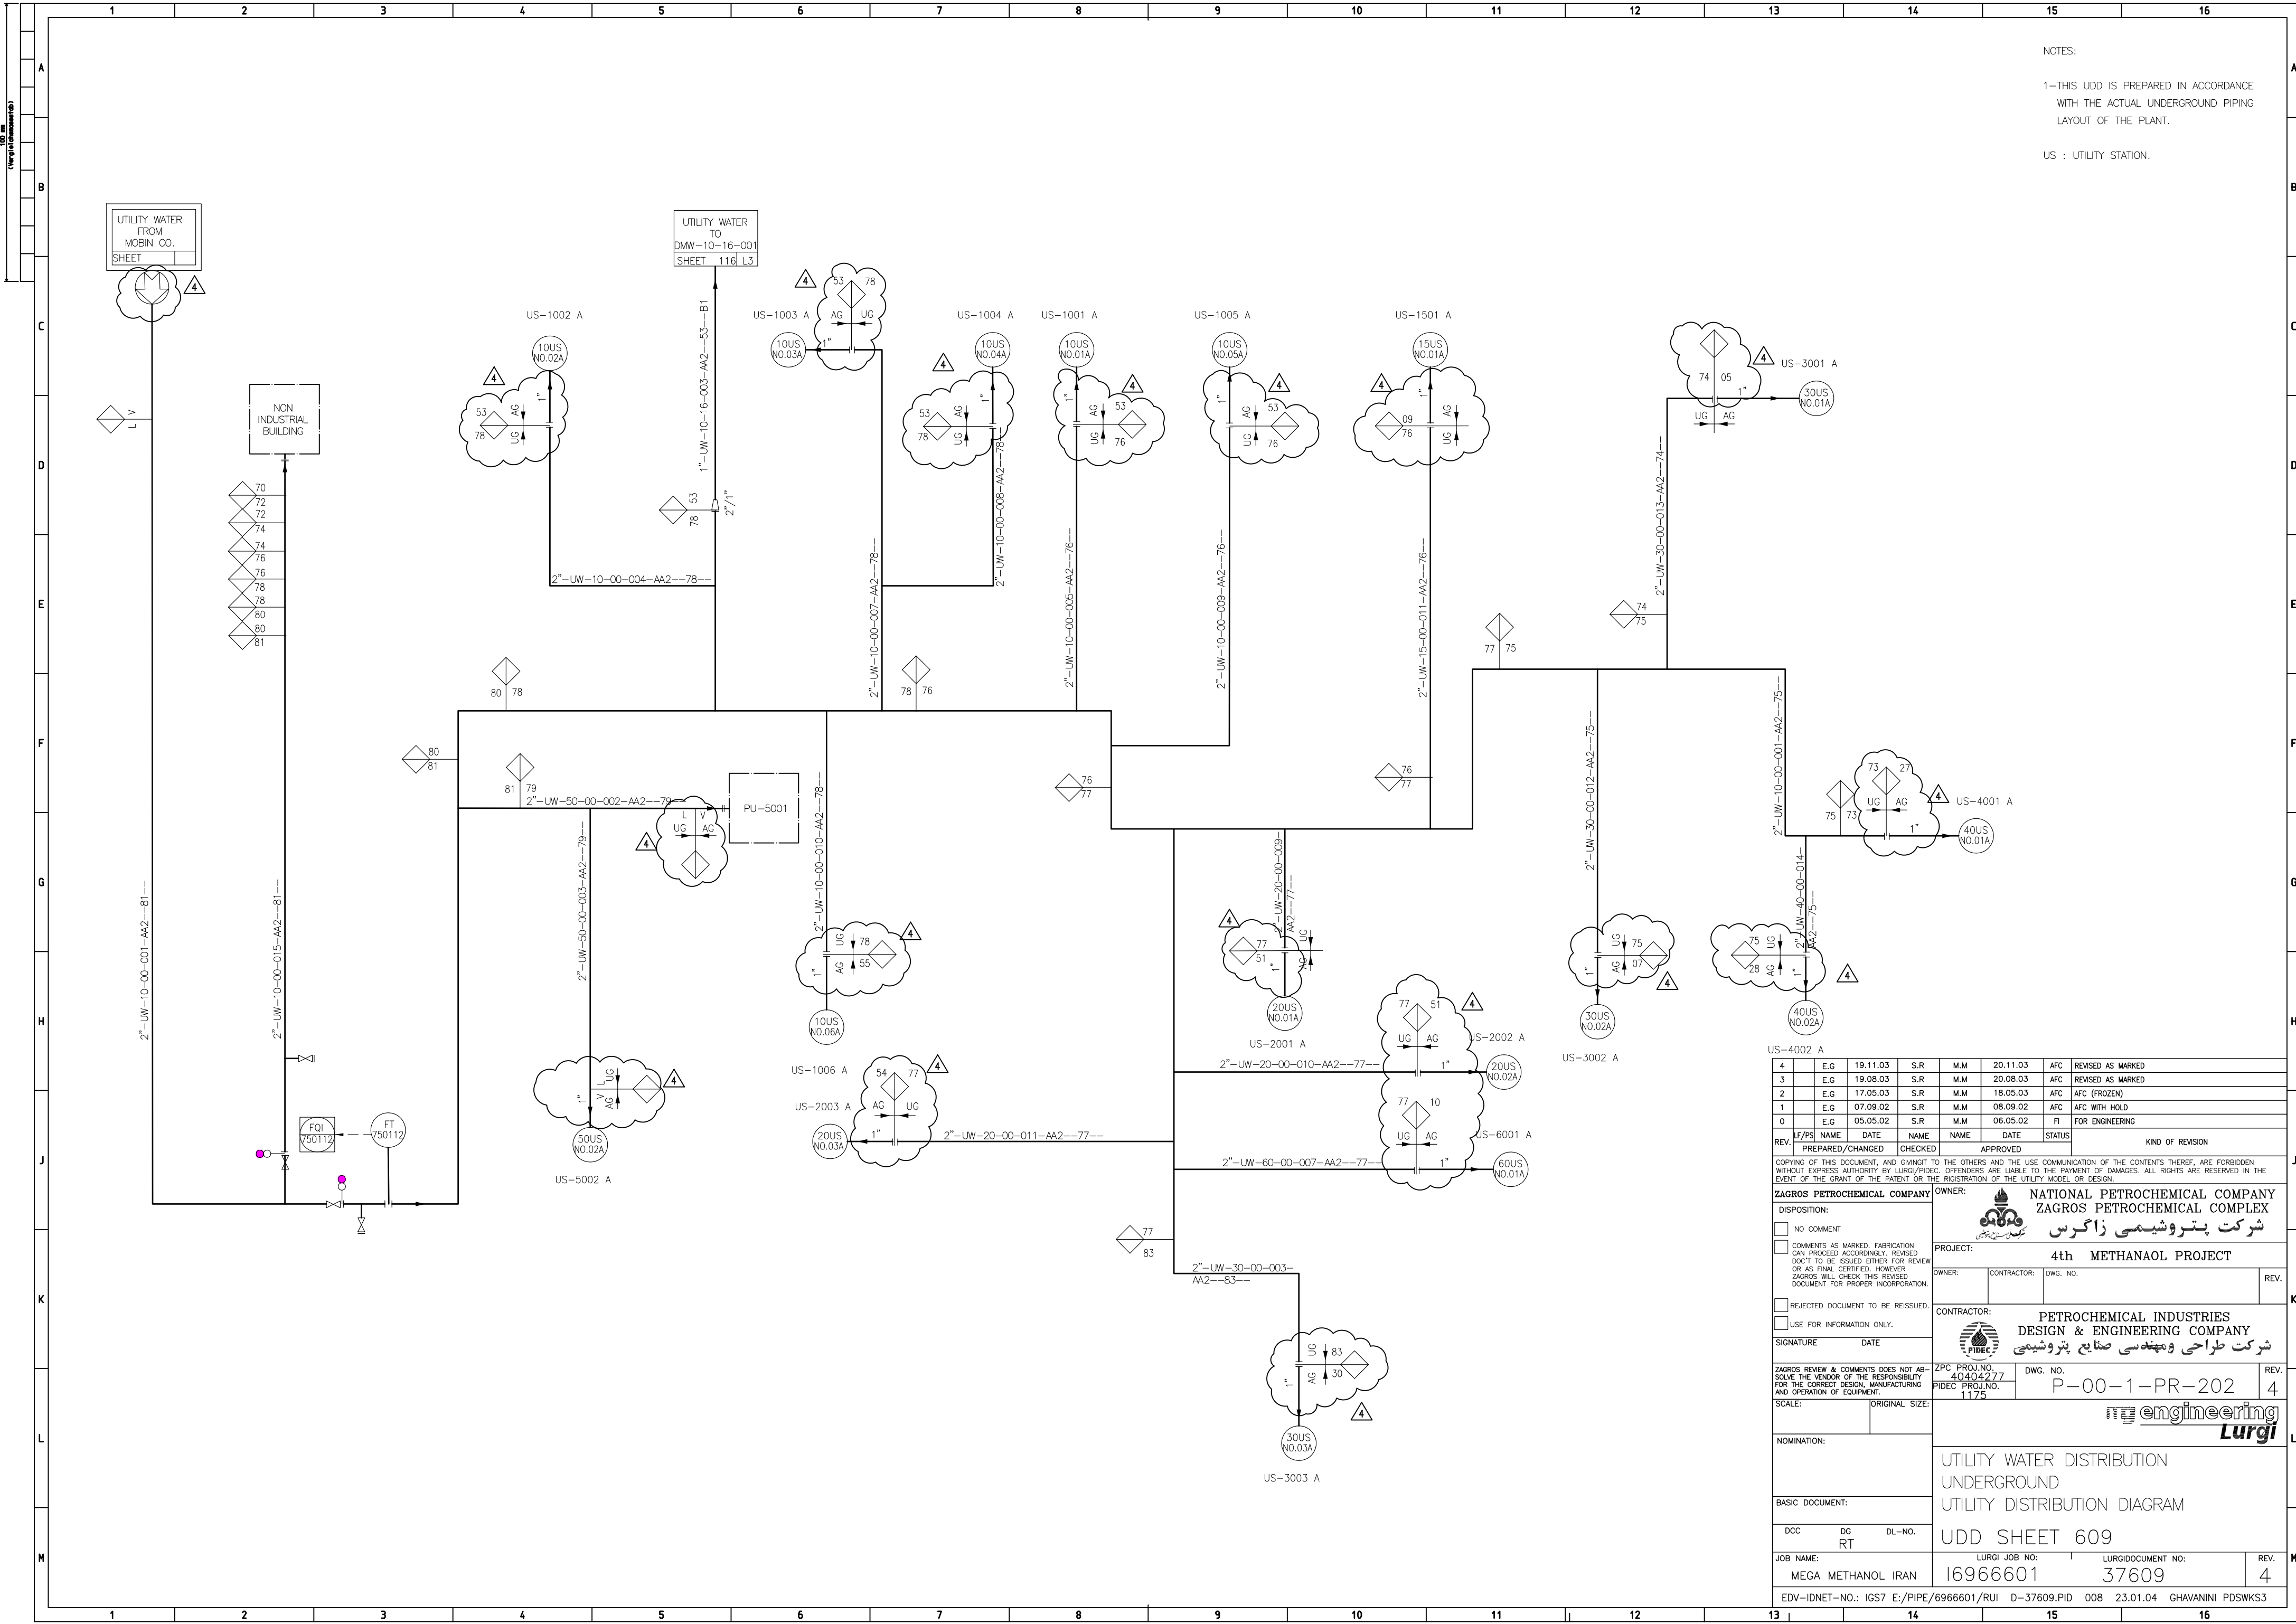

NOTES:

1—THIS UDD IS PREPARED IN ACCORDANCE WITH THE ACTUAL UNDERGROUND PIPING LAYOUT OF THE PLANT.

US : UTILITY STATION.

4	E.G	19.11.03	S.R	M.M	20.11.03	AFC	REVISED AS MARKED
3	E.G	19.08.03	S.R	M.M	20.08.03	AFC	REVISED AS MARKED
2	E.G	17.05.03	S.R	M.M	18.05.03	AFC	AFC (FROZEN)
1	E.G	07.09.02	S.R	M.M	08.09.02	AFC	AFC WITH HOLD
0	E.G	05.05.02	S.R	M.M	06.05.02	FI	FOR ENGINEERING
REV.	LF/PS	NAME	DATE	NAME	NAME	DATE	STATUS
		PREPARED/CHANGED		CHECKED		APPROVED	KIND OF REVISION
COPYING OF THIS DOCUMENT, AND GIVING TO THE OTHERS AND THE USE COMMUNICATION OF THE CONTENTS THEREOF, ARE FORBIDDEN WITHOUT EXPRESS AUTHORITY BY LURGI/PIDEC. OFFENDERS ARE LIABLE TO THE PAYMENT OF DAMAGES. ALL RIGHTS ARE RESERVED IN THE EVENT OF THE GRANT OF THE PATENT OR THE REGISTRATION OF THE UTILITY MODEL OR DESIGN.							
ZAGROS PETROCHEMICAL COMPANY		OWNER: NATIONAL PETROCHEMICAL COMPANY ZAGROS PETROCHEMICAL COMPLEX شرکت پتروشیمی زاگرس					
DISPOSITION:		PROJECT: 4th METHANAOL PROJECT					
☐ NO COMMENT		OWNER:	CONTRACTOR:	DWG. NO.		REV.	
☐ COMMENTS AS MARKED. FABRICATION CAN PROCEED ACCORDINGLY. REVISED DOC" TO BE ISSUED EITHER FOR REVIEW OR AS FINAL CERTIFIED. HOWEVER ZAGROS WILL CHECK THIS REVISED DOCUMENT FOR PROPER INCORPORATION.		CONTRACTOR: PETROCHEMICAL INDUSTRIES DESIGN & ENGINEERING COMPANY شرکت طراحی و مهندسی صنایع پتروشیمی					
☐ REJECTED DOCUMENT TO BE REISSUED.		ZPC PROJ.NO. 40404277	DWG. NO. P-00-1-PR-202		REV. 4		
☐ USE FOR INFORMATION ONLY.		PIDEC PROJ.NO. 1175					
SIGNATURE							
DATE							
ZAGROS REVIEW & COMMENTS DOES NOT ABSOLVE THE VENDOR OF THE RESPONSIBILITY FOR THE CORRECT DESIGN, MANUFACTURING AND OPERATION OF EQUIPMENT.							
SCALE:		ORIGINAL SIZE:					
NOMINATION:		UTILITY WATER DISTRIBUTION UNDERGROUND UTILITY DISTRIBUTION DIAGRAM UDD SHEET 609					
BASIC DOCUMENT:							
DCC	DG	DL-NO.					
RT							
JOB NAME:		LURGI JOB NO:		LURGI DOCUMENT NO:		REV.	
MEGA METHANOL IRAN		16966601		37609		4	
EDV-IDNET-NO.:		IGS7 E:/PIPE/6966601/RUI	D-37609.PID	008	23.01.04	GHAVANINI	POSWKS3