




SAMPLE CONDITIONING TYPE 1

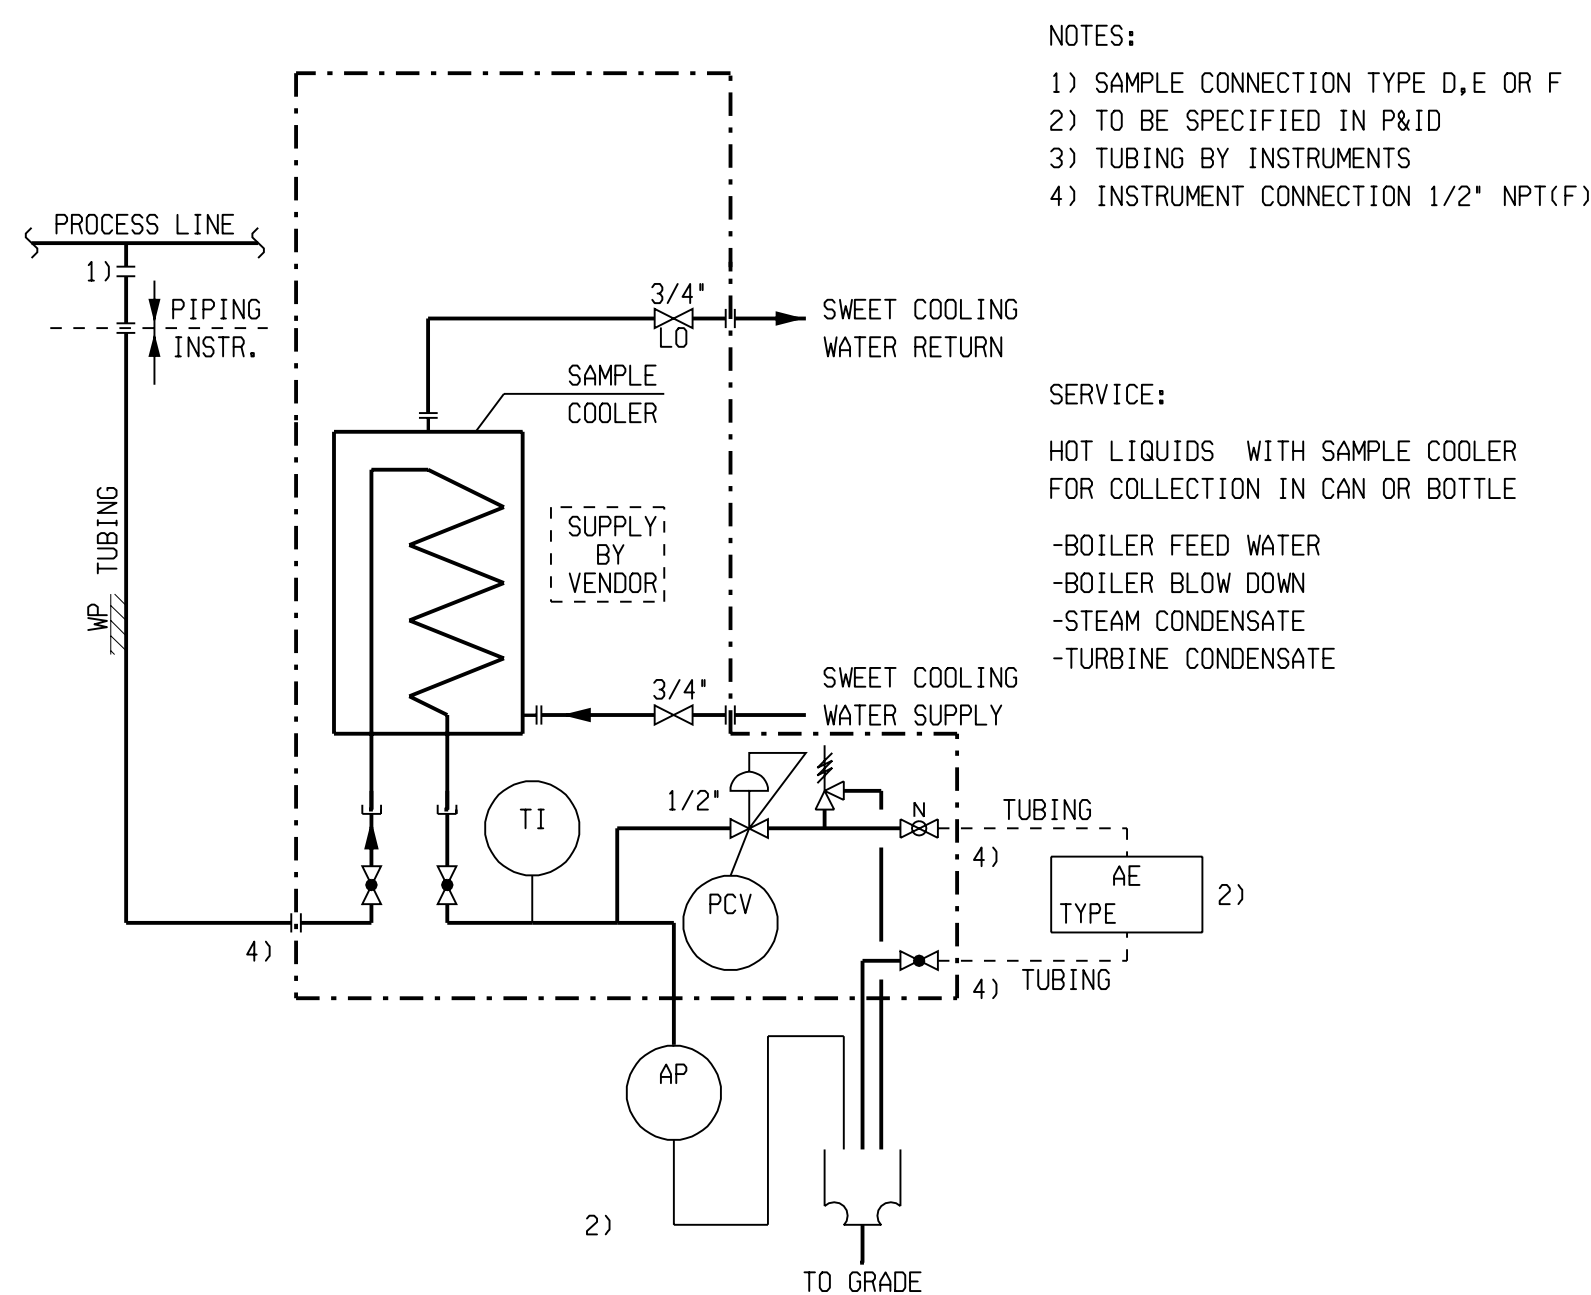


SAMPLE CONDITIONING TYPE 2

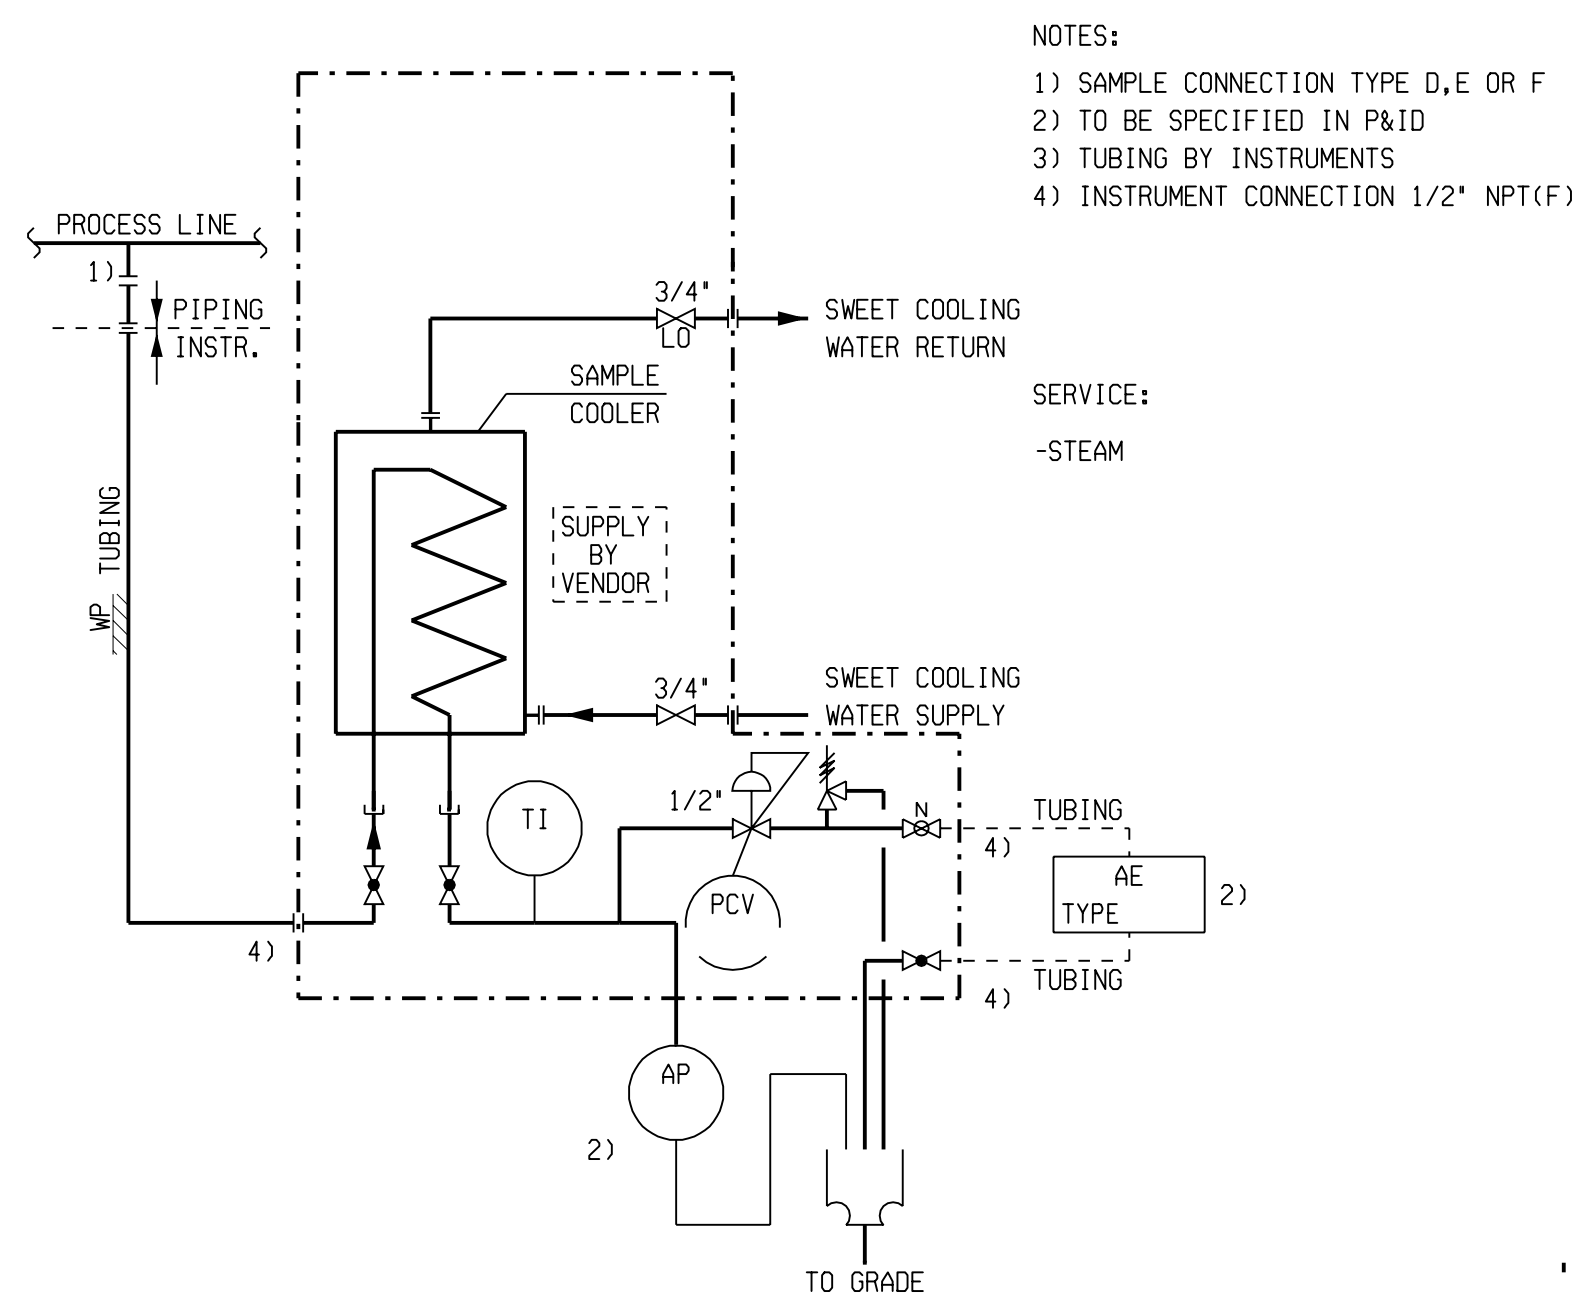


SAMPLE CONDITIONING TYPE 3

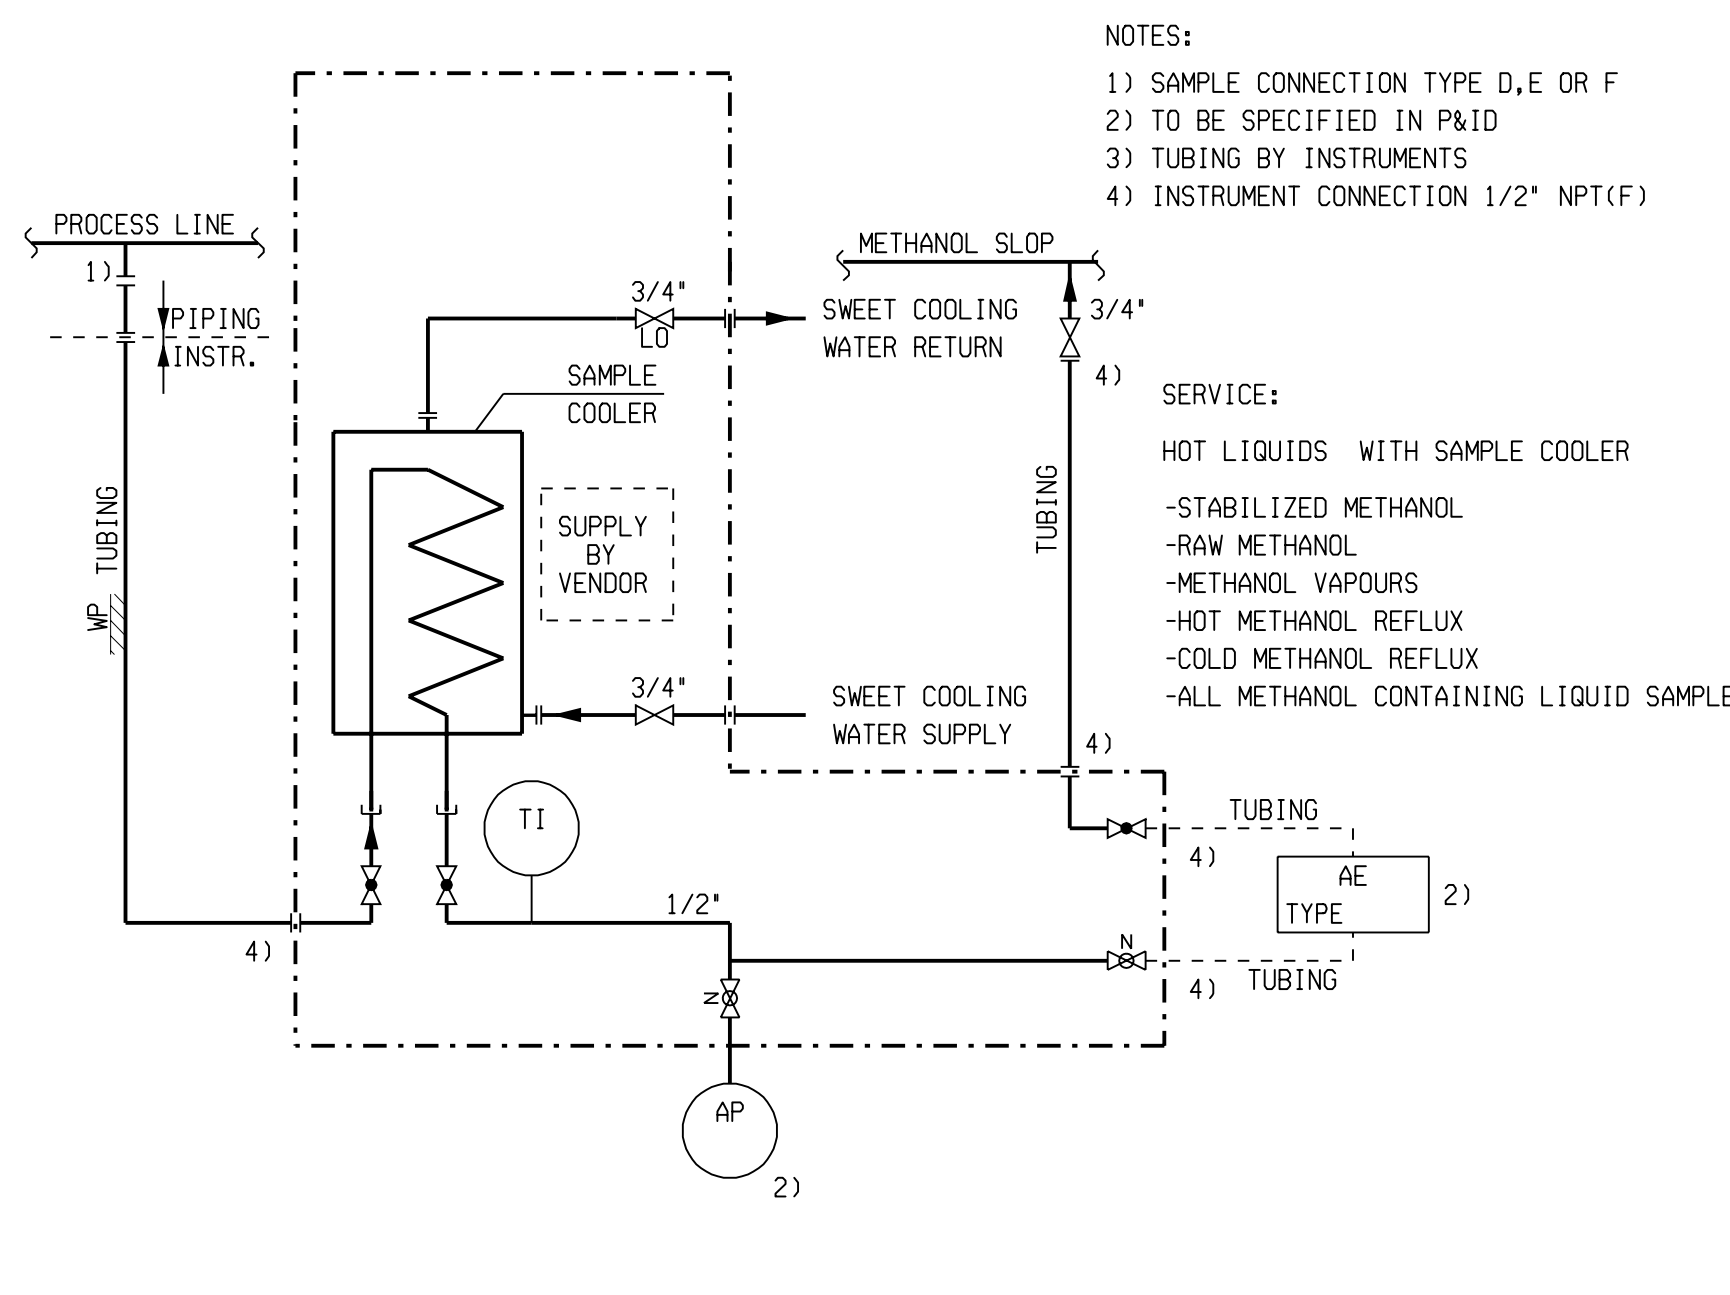


SAMPLE CONDITIONING TYPE 4

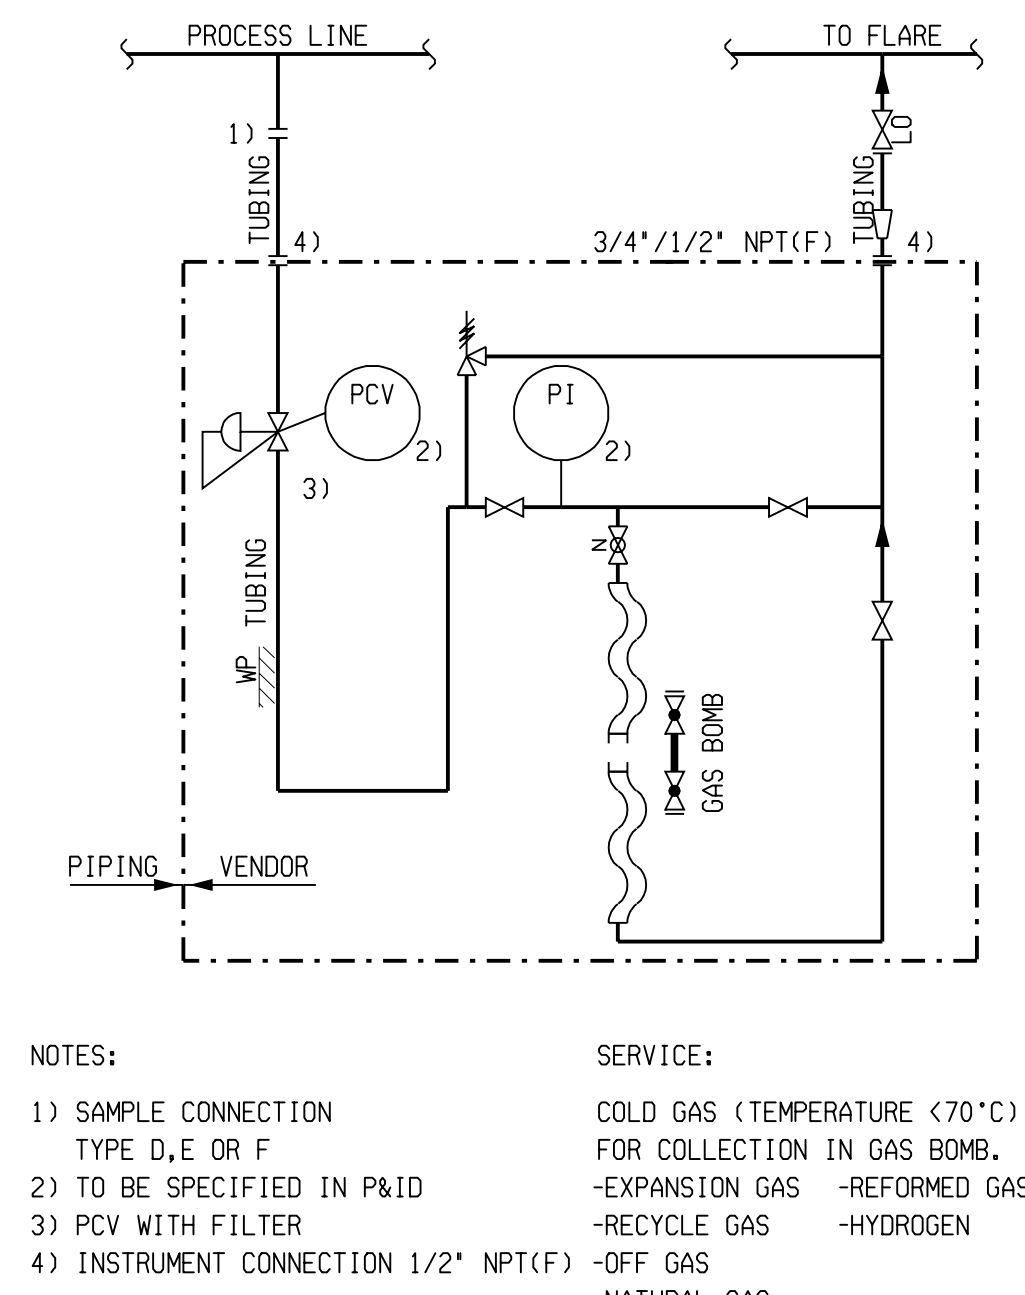


SAMPLE CONDITIONING TYPE 5

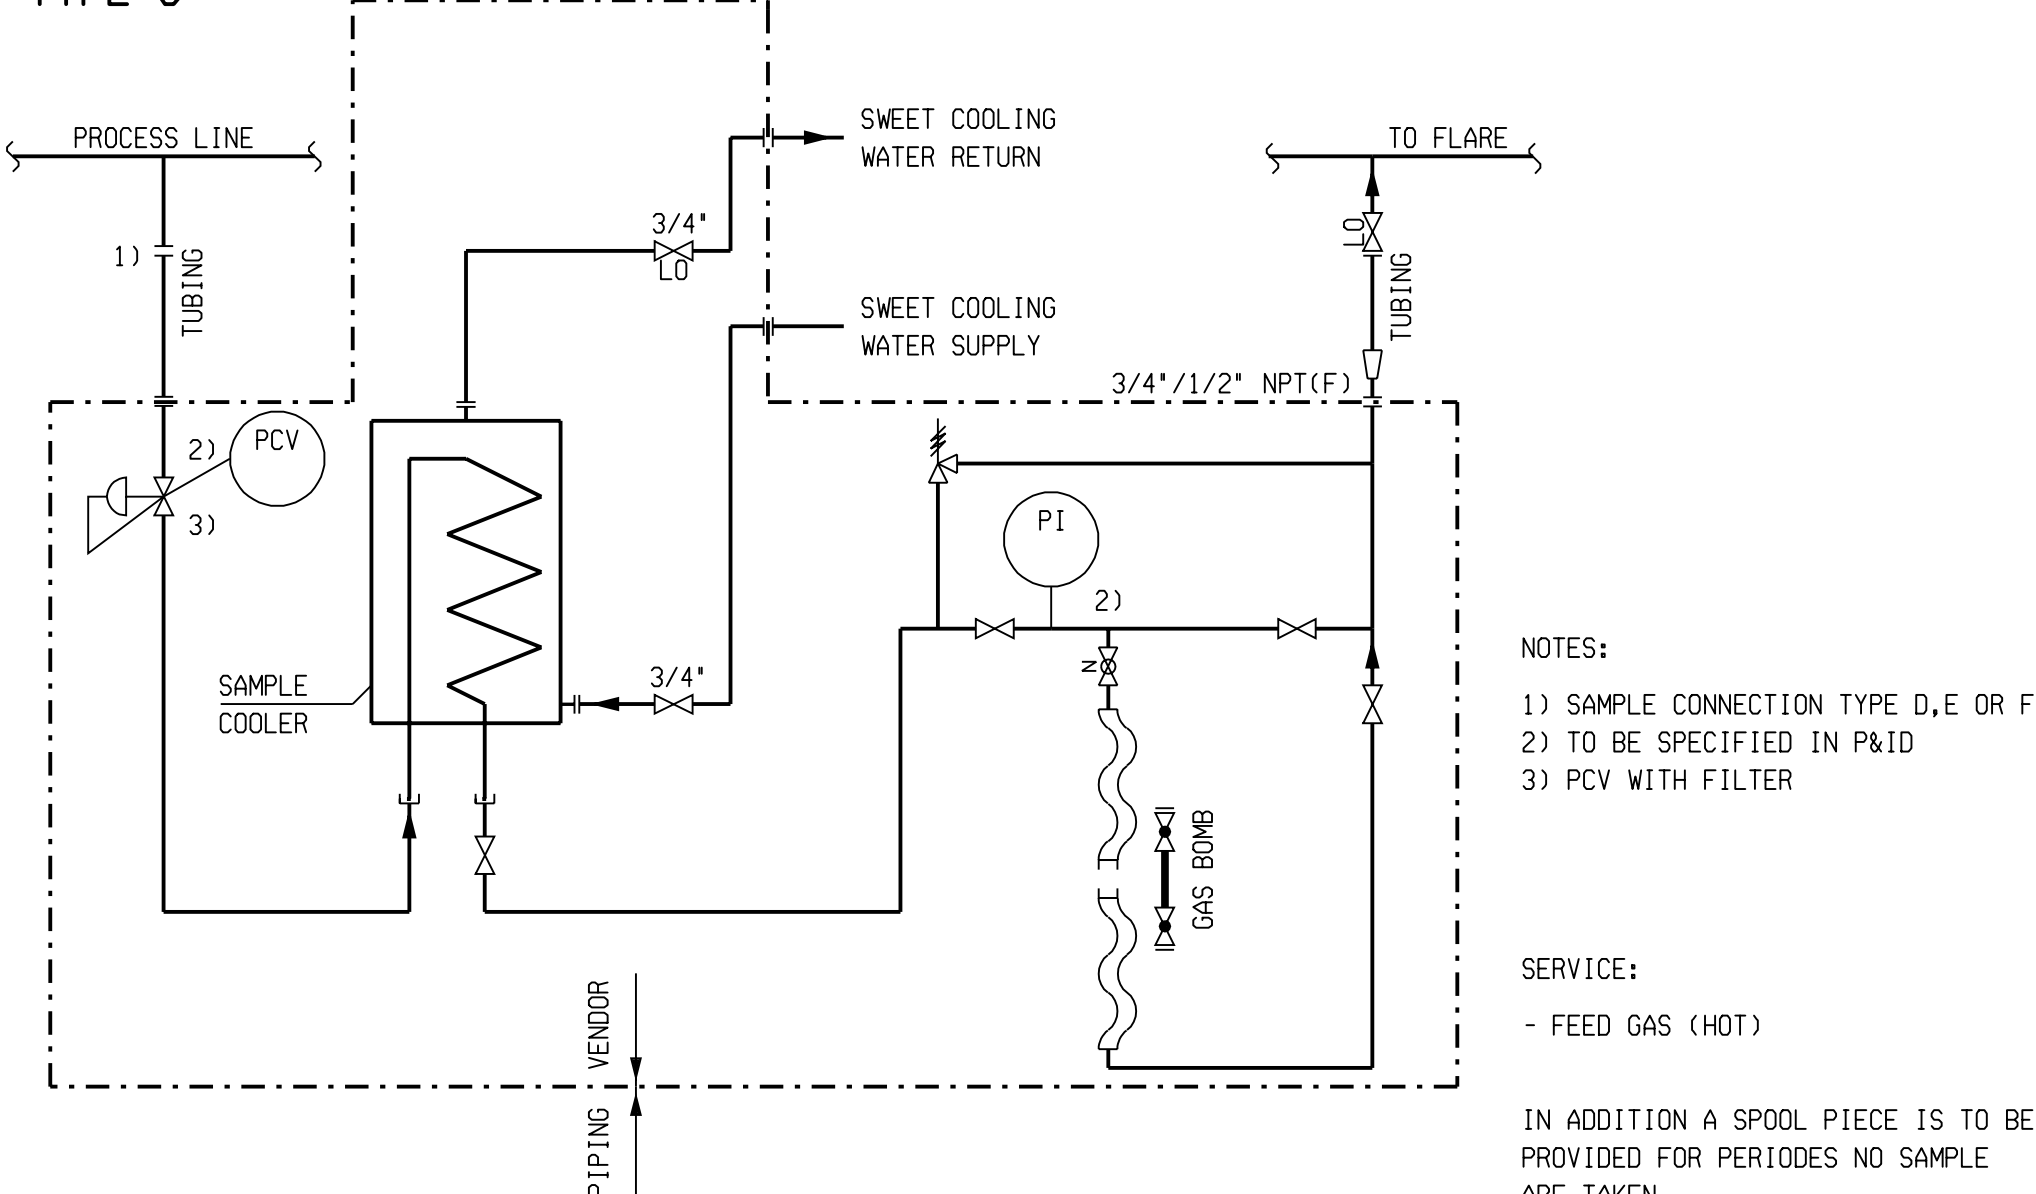


SAMPLE CONNECTION TYPE - A

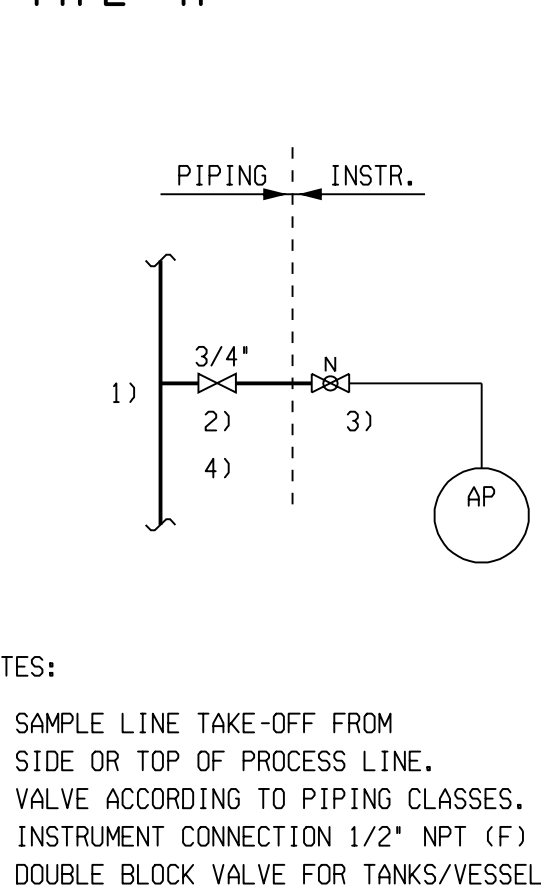


SAMPLE CONNECTION TYPE - B

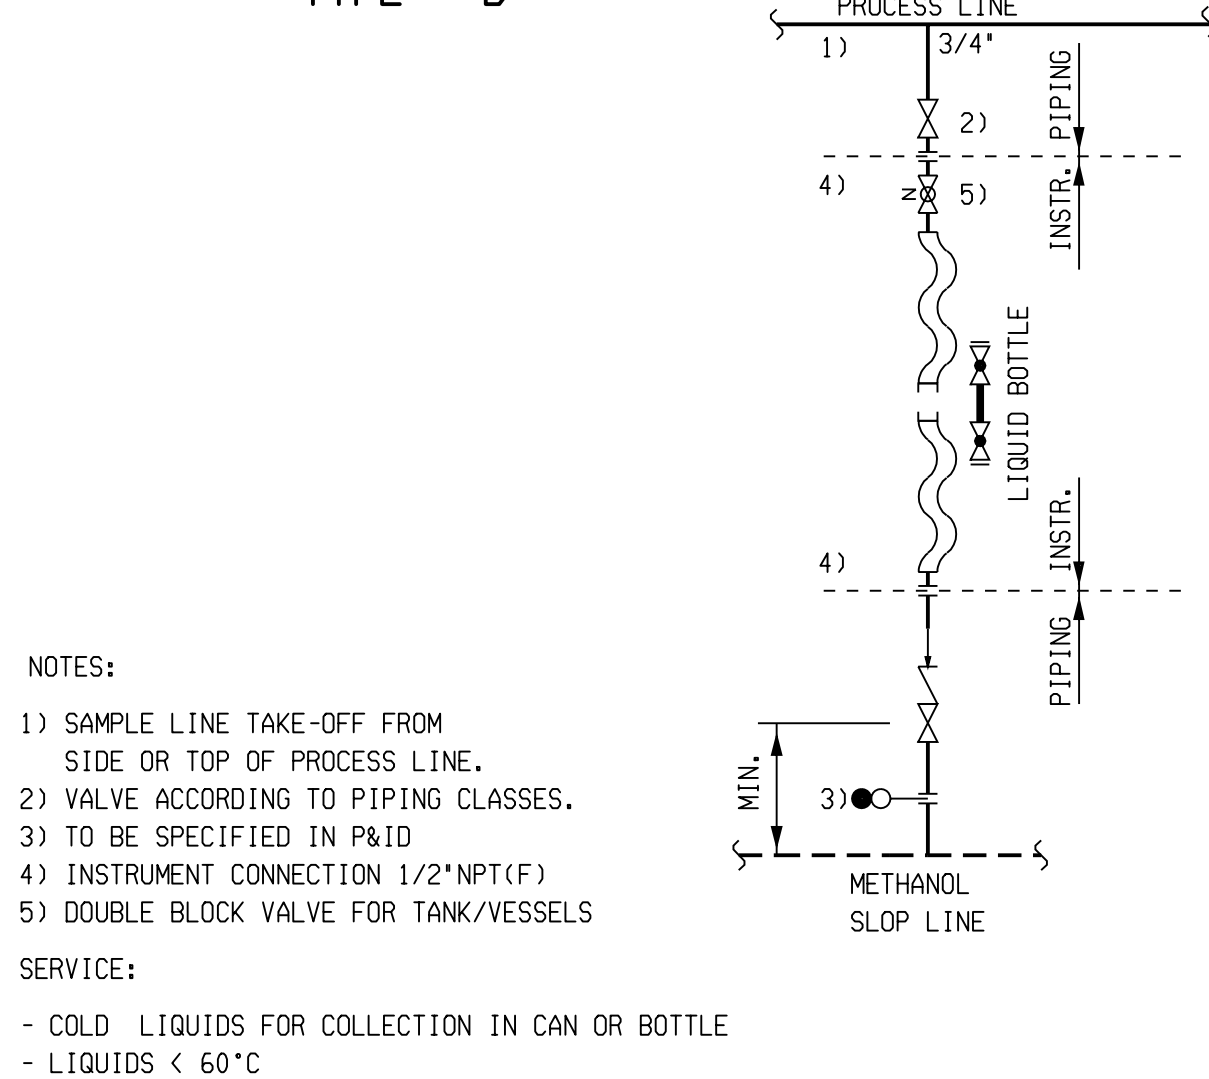


SAMPLE CONNECTION TYPE - C

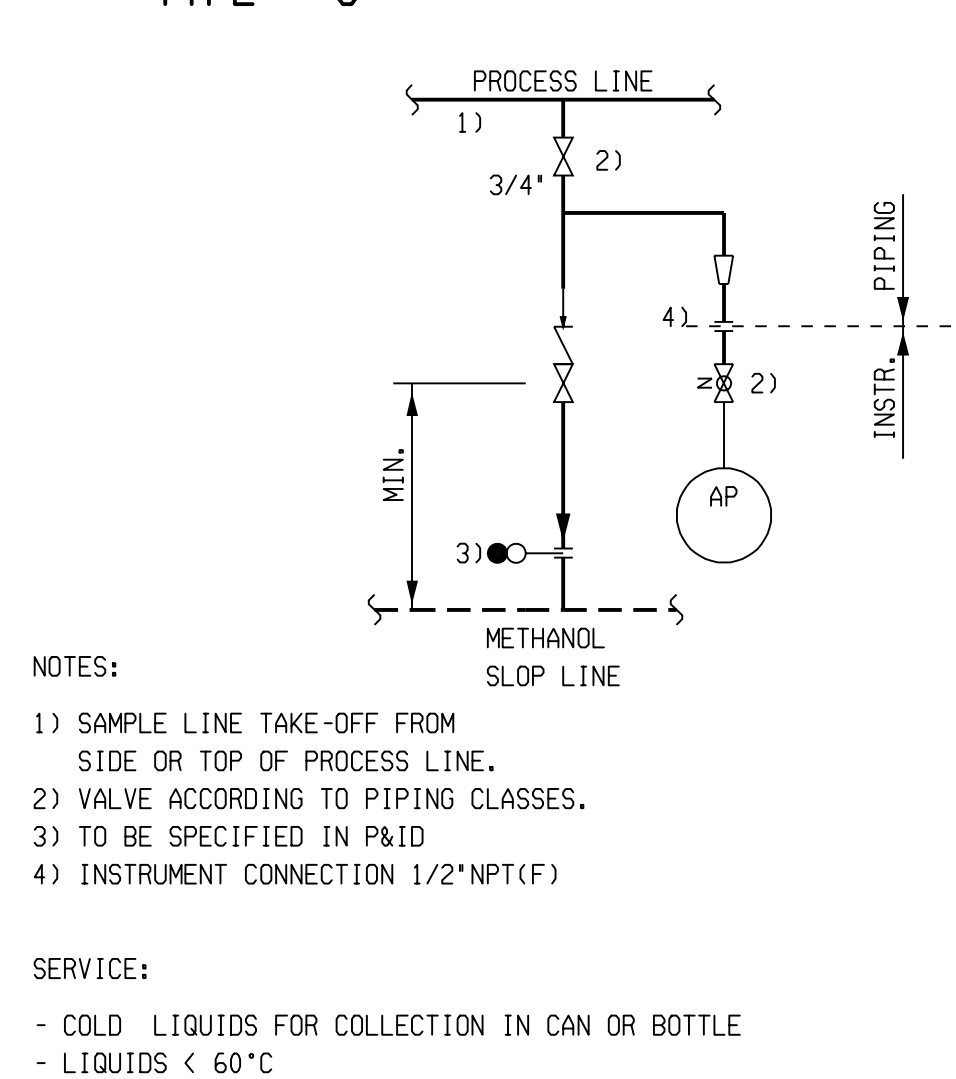


SAMPLE CONNECTION TYPE - G

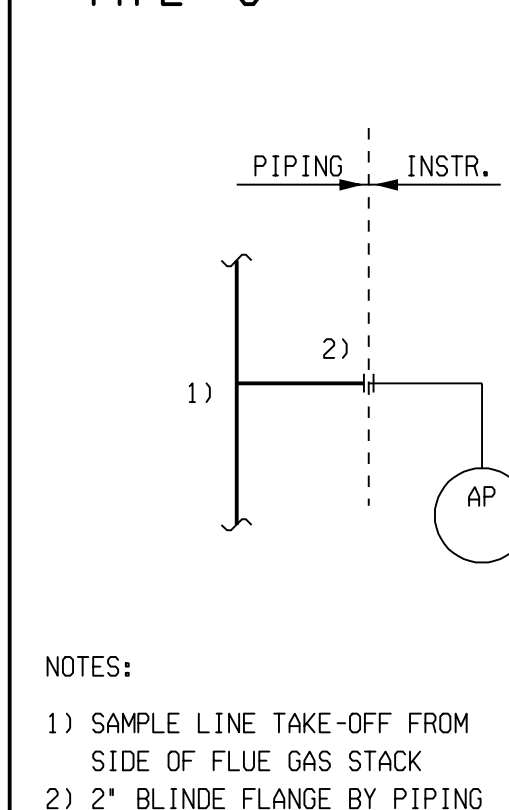


SAMPLE CONNECTION TYPE - E

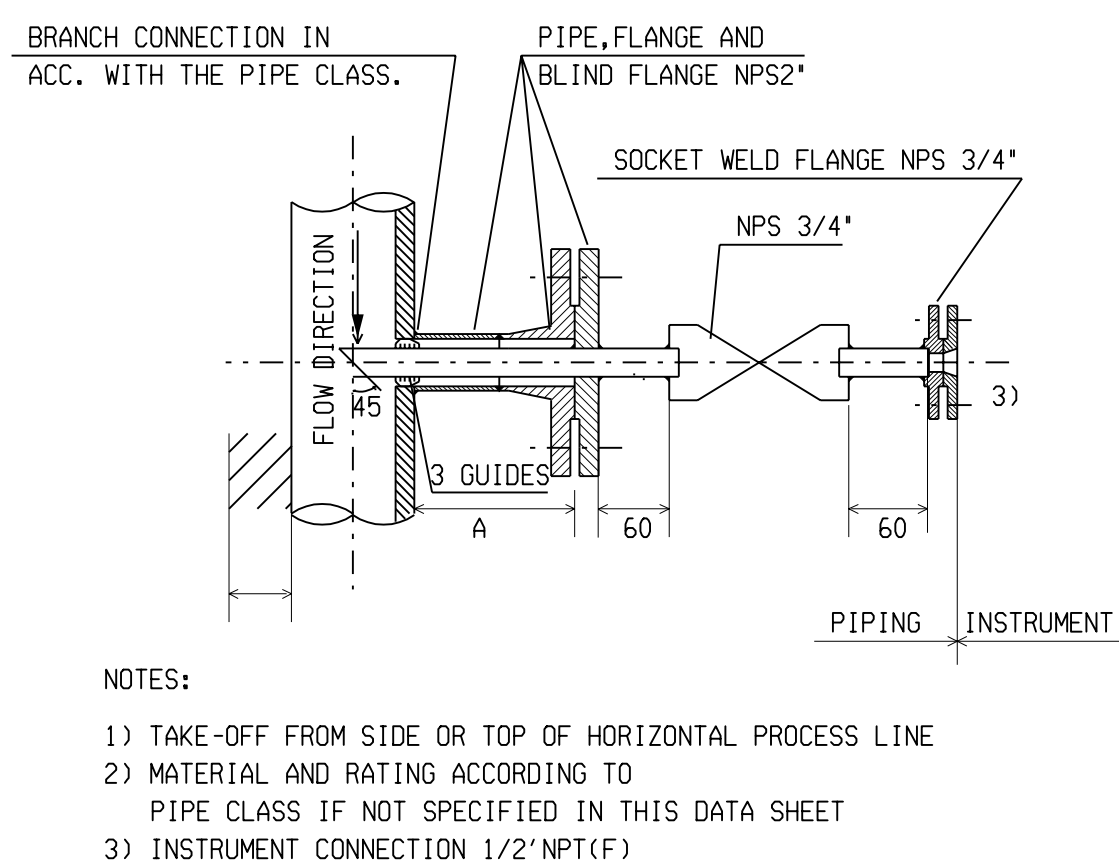

SAMPLE CONNECTION TYPE - F

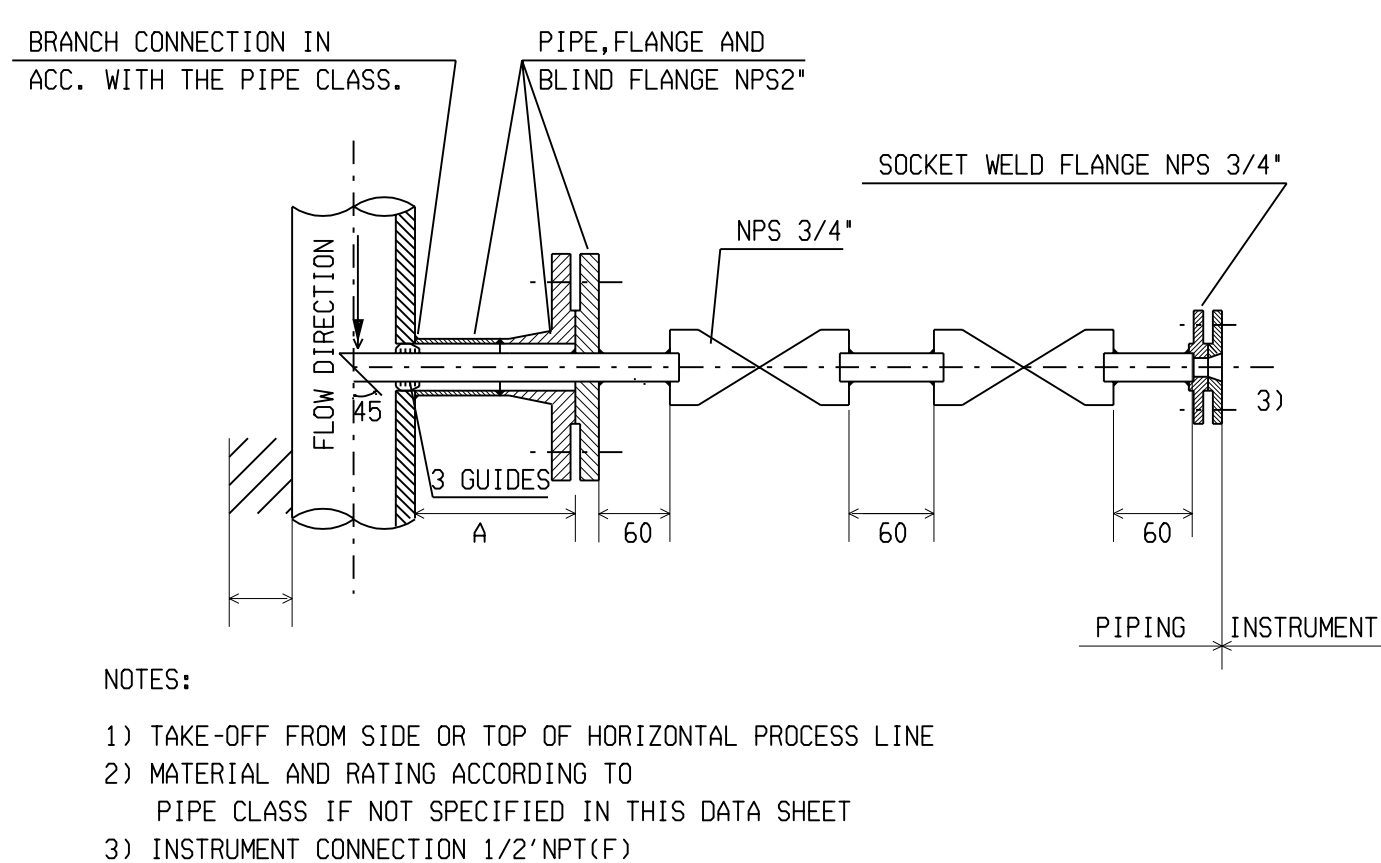

SAMPLE CONNECTION TYPE - D

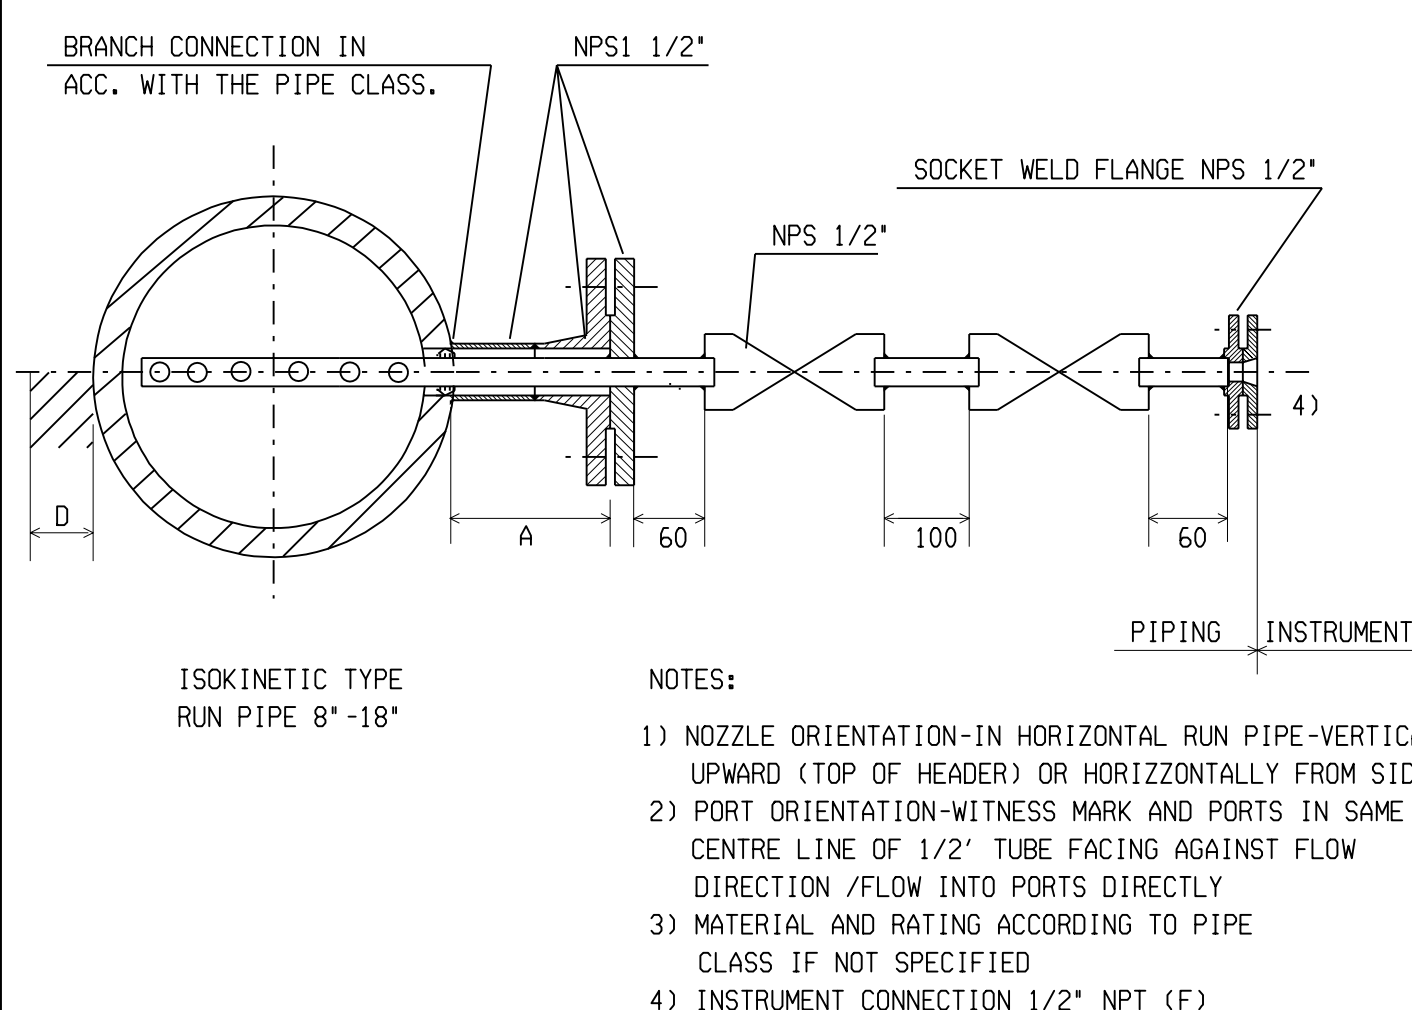

--	--	