


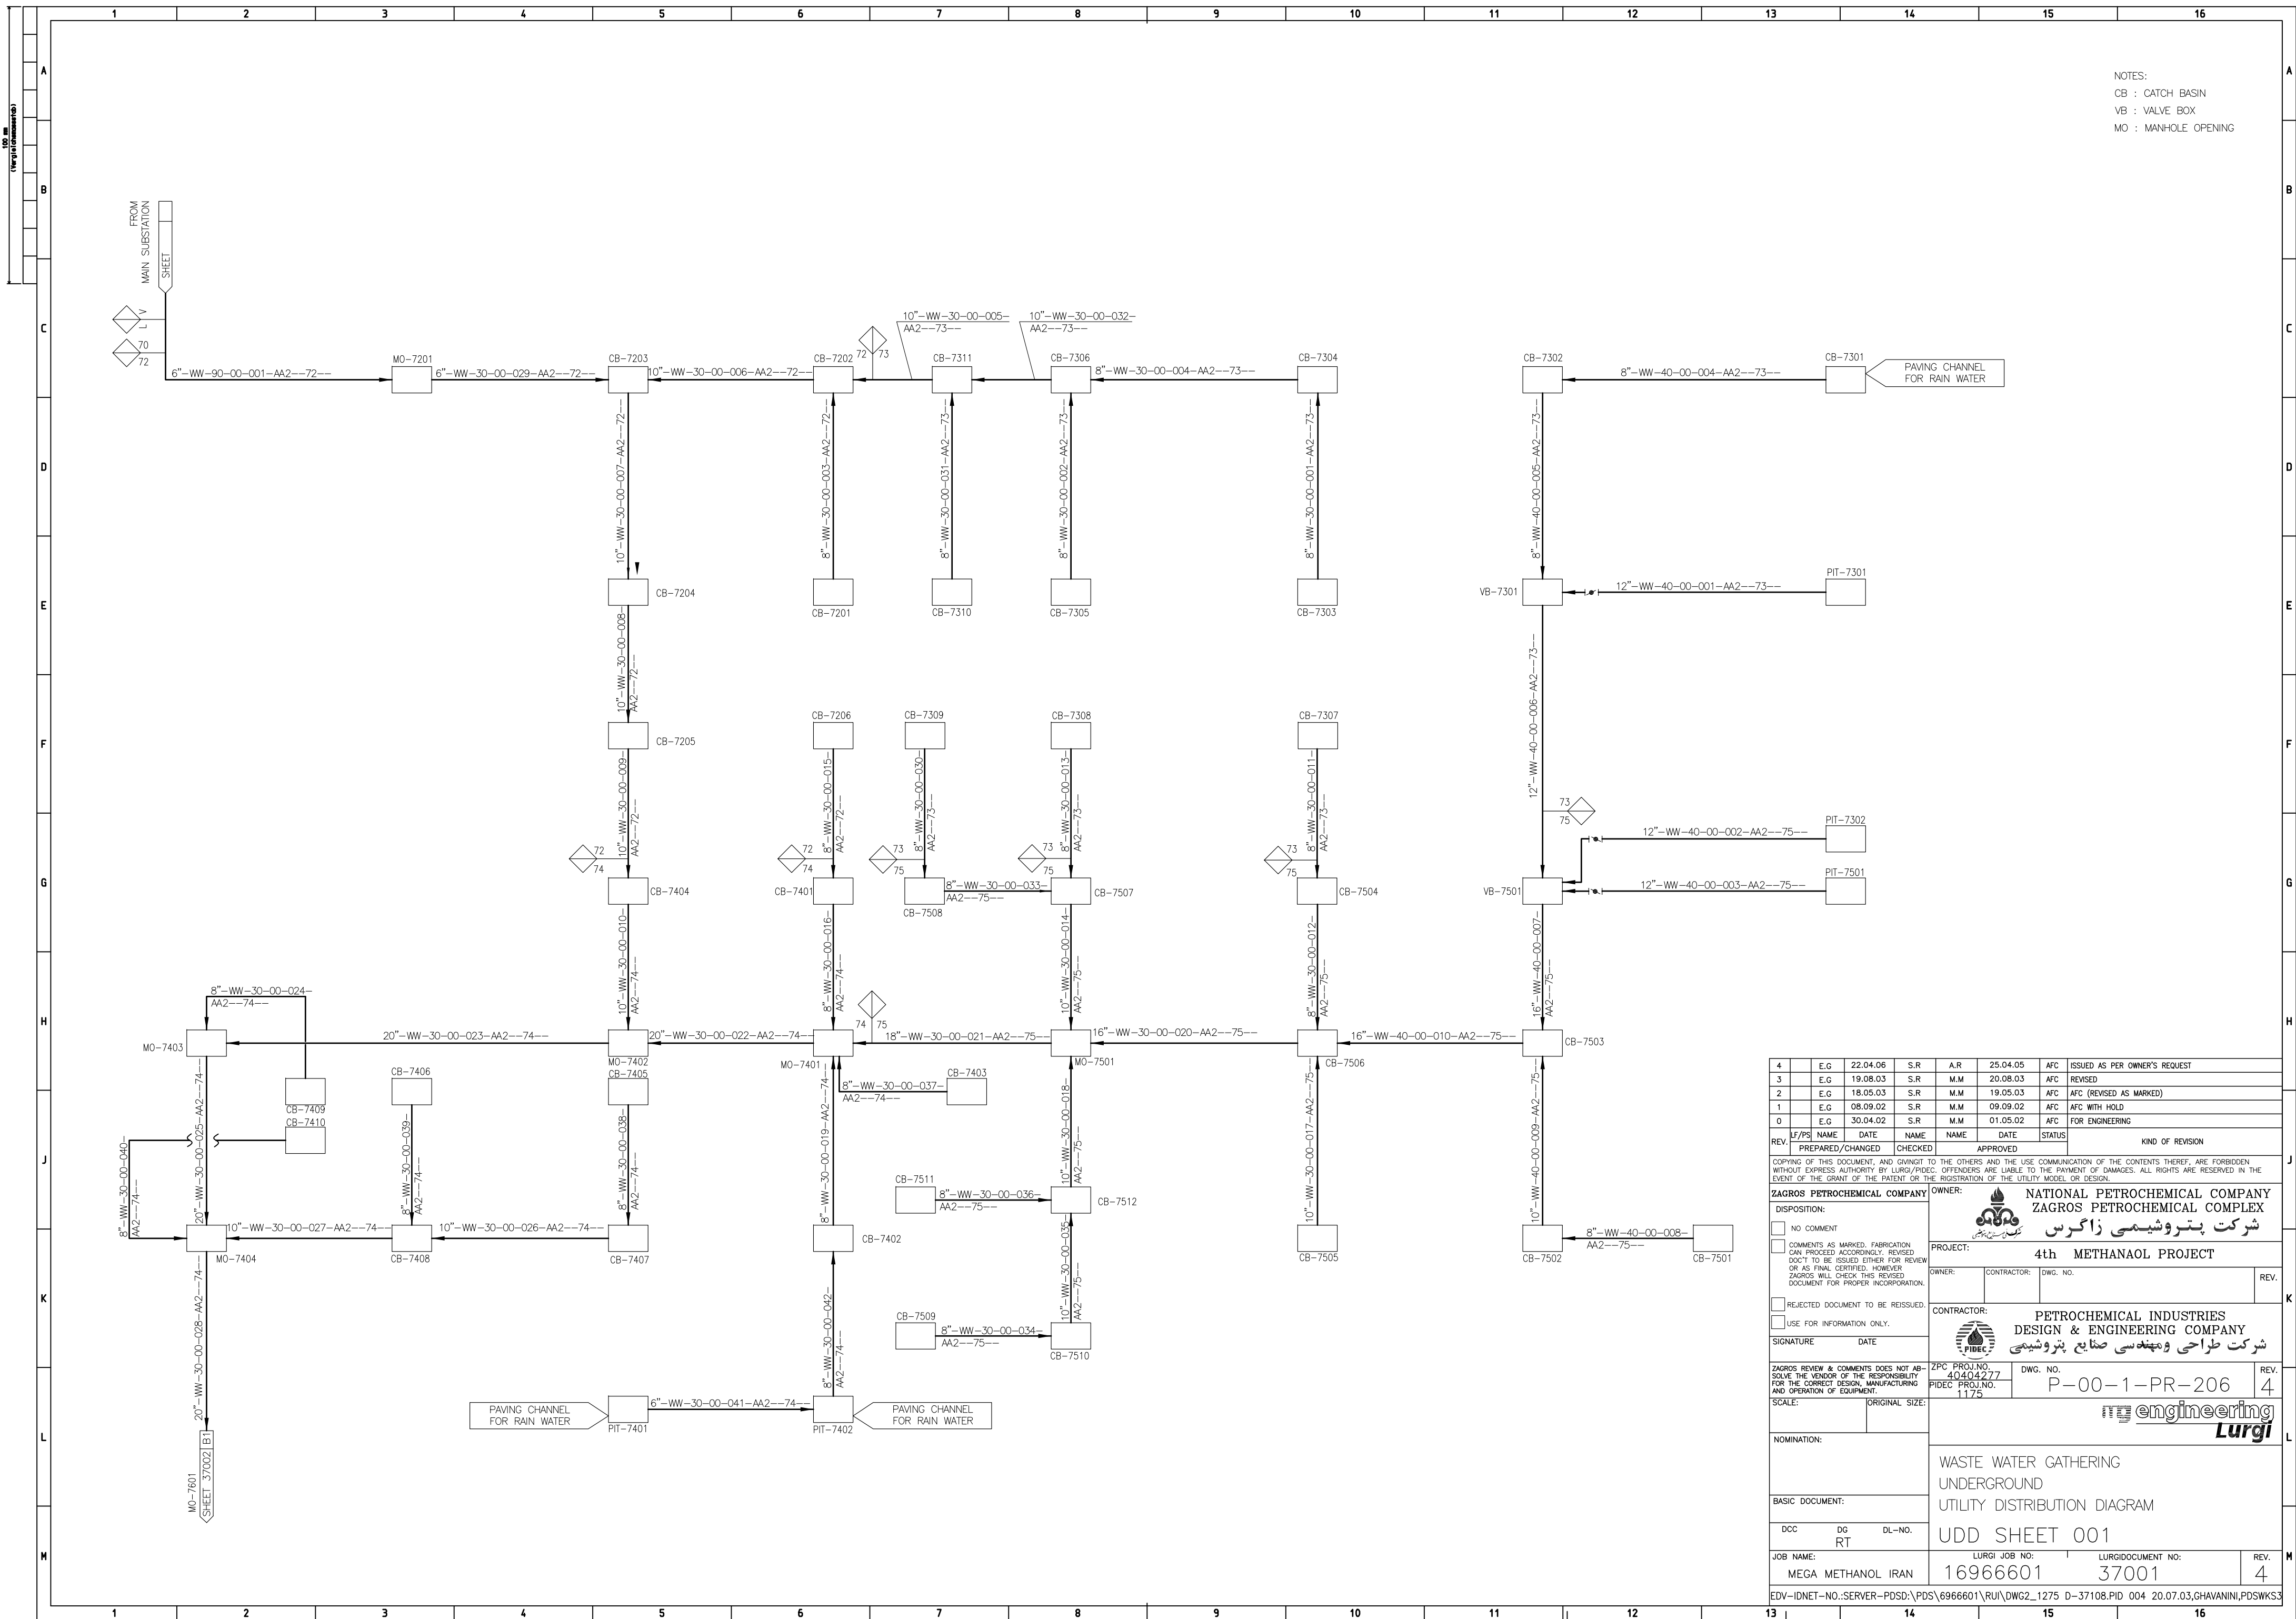

4	E.G	22.04.06	S.R	A.R	25.04.05	AFC	ISSUED AS PER OWNER'S REQUEST	
3	E.G	19.08.03	S.R	M.M	20.08.03	AFC	REVISED	
2	E.G	18.05.03	S.R	M.M	19.05.03	AFC	AFC (REVISED AS MARKED)	
1	E.G	08.09.02	S.R	M.M	09.09.02	AFC	WITH HOLD	
0	E.G	30.04.02	S.R	M.M	01.05.02	AFC	FOR ENGINEERING	
REV.	4/PS	NAME	DATE	NAME	DATE	STATUS	KIND OF REVISION	
PREPARED/CHANGED		CHECKED		APPROVED				
COPYING OF THIS DOCUMENT, AND GIVING TO THE OTHERS AND THE USE COMMUNICATION OF THE CONTENTS THEREOF, ARE FORBIDDEN WITHOUT EXPRESS AUTHORITY BY LURGI/PIDEC. OFFENDERS ARE LIABLE TO THE PAYMENT OF DAMAGES. ALL RIGHTS ARE RESERVED IN THE EVENT OF THE GRANT OF THE PATENT OR THE REGISTRATION OF THE UTILITY MODEL OR DESIGN.								
ZAGROS PETROCHEMICAL COMPANY				OWNER:  شرکت پتروشیمی زاگرس ZAGROS PETROCHEMICAL COMPANY NATROSHIMY ZAGROS PETROCHEMICAL COMPLEX				
DISPOSITION: ☐ NO COMMENT ☐ COMMENTS AS MARKED. FABRICATION CAN PROCEED ACCORDINGLY. REVISED DOCT TO BE ISSUED EITHER FOR REVIEW OR AS FINAL CERTIFIED. HOWEVER ZAGROS WILL CHECK THIS REVISED DOCUMENT FOR PROPER INCORPORATION. ☐ REJECTED DOCUMENT TO BE REISSUED. ☐ USE FOR INFORMATION ONLY.				PROJECT: 4th METHANAOL PROJECT				
SIGNATURE				DATE		OWNER: CONTRACTOR: DWG. NO. REV.		
ZAGROS REVIEW & COMMENTS DOES NOT ABSOLVE THE VENDOR OF THE RESPONSIBILITY FOR THE CORRECT DESIGN, MANUFACTURING AND OPERATION OF EQUIPMENT.				ZPC PROJ.NO. 40404277 PIDEC PROJ.NO. 1175		DWG. NO. P-00-1-PR-206 REV. 4		
SCALE: ORIGINAL SIZE:				engineering Lurgi				
NOMINATION:				WASTE WATER GATHERING UNDERGROUND UTILITY DISTRIBUTION DIAGRAM				
BASIC DOCUMENT:				UDD SHEET 001				
DCC DG DL-NO. RT				JOB NAME: MEGA METHANOL IRAN LURGI JOB NO: 16966601 LURGI DOCUMENT NO: 37001 REV. 4				