


NOTES:
 CB : CATCH BASIN
 VB : VALVE BOX
 MO : MANHOLE OPENING

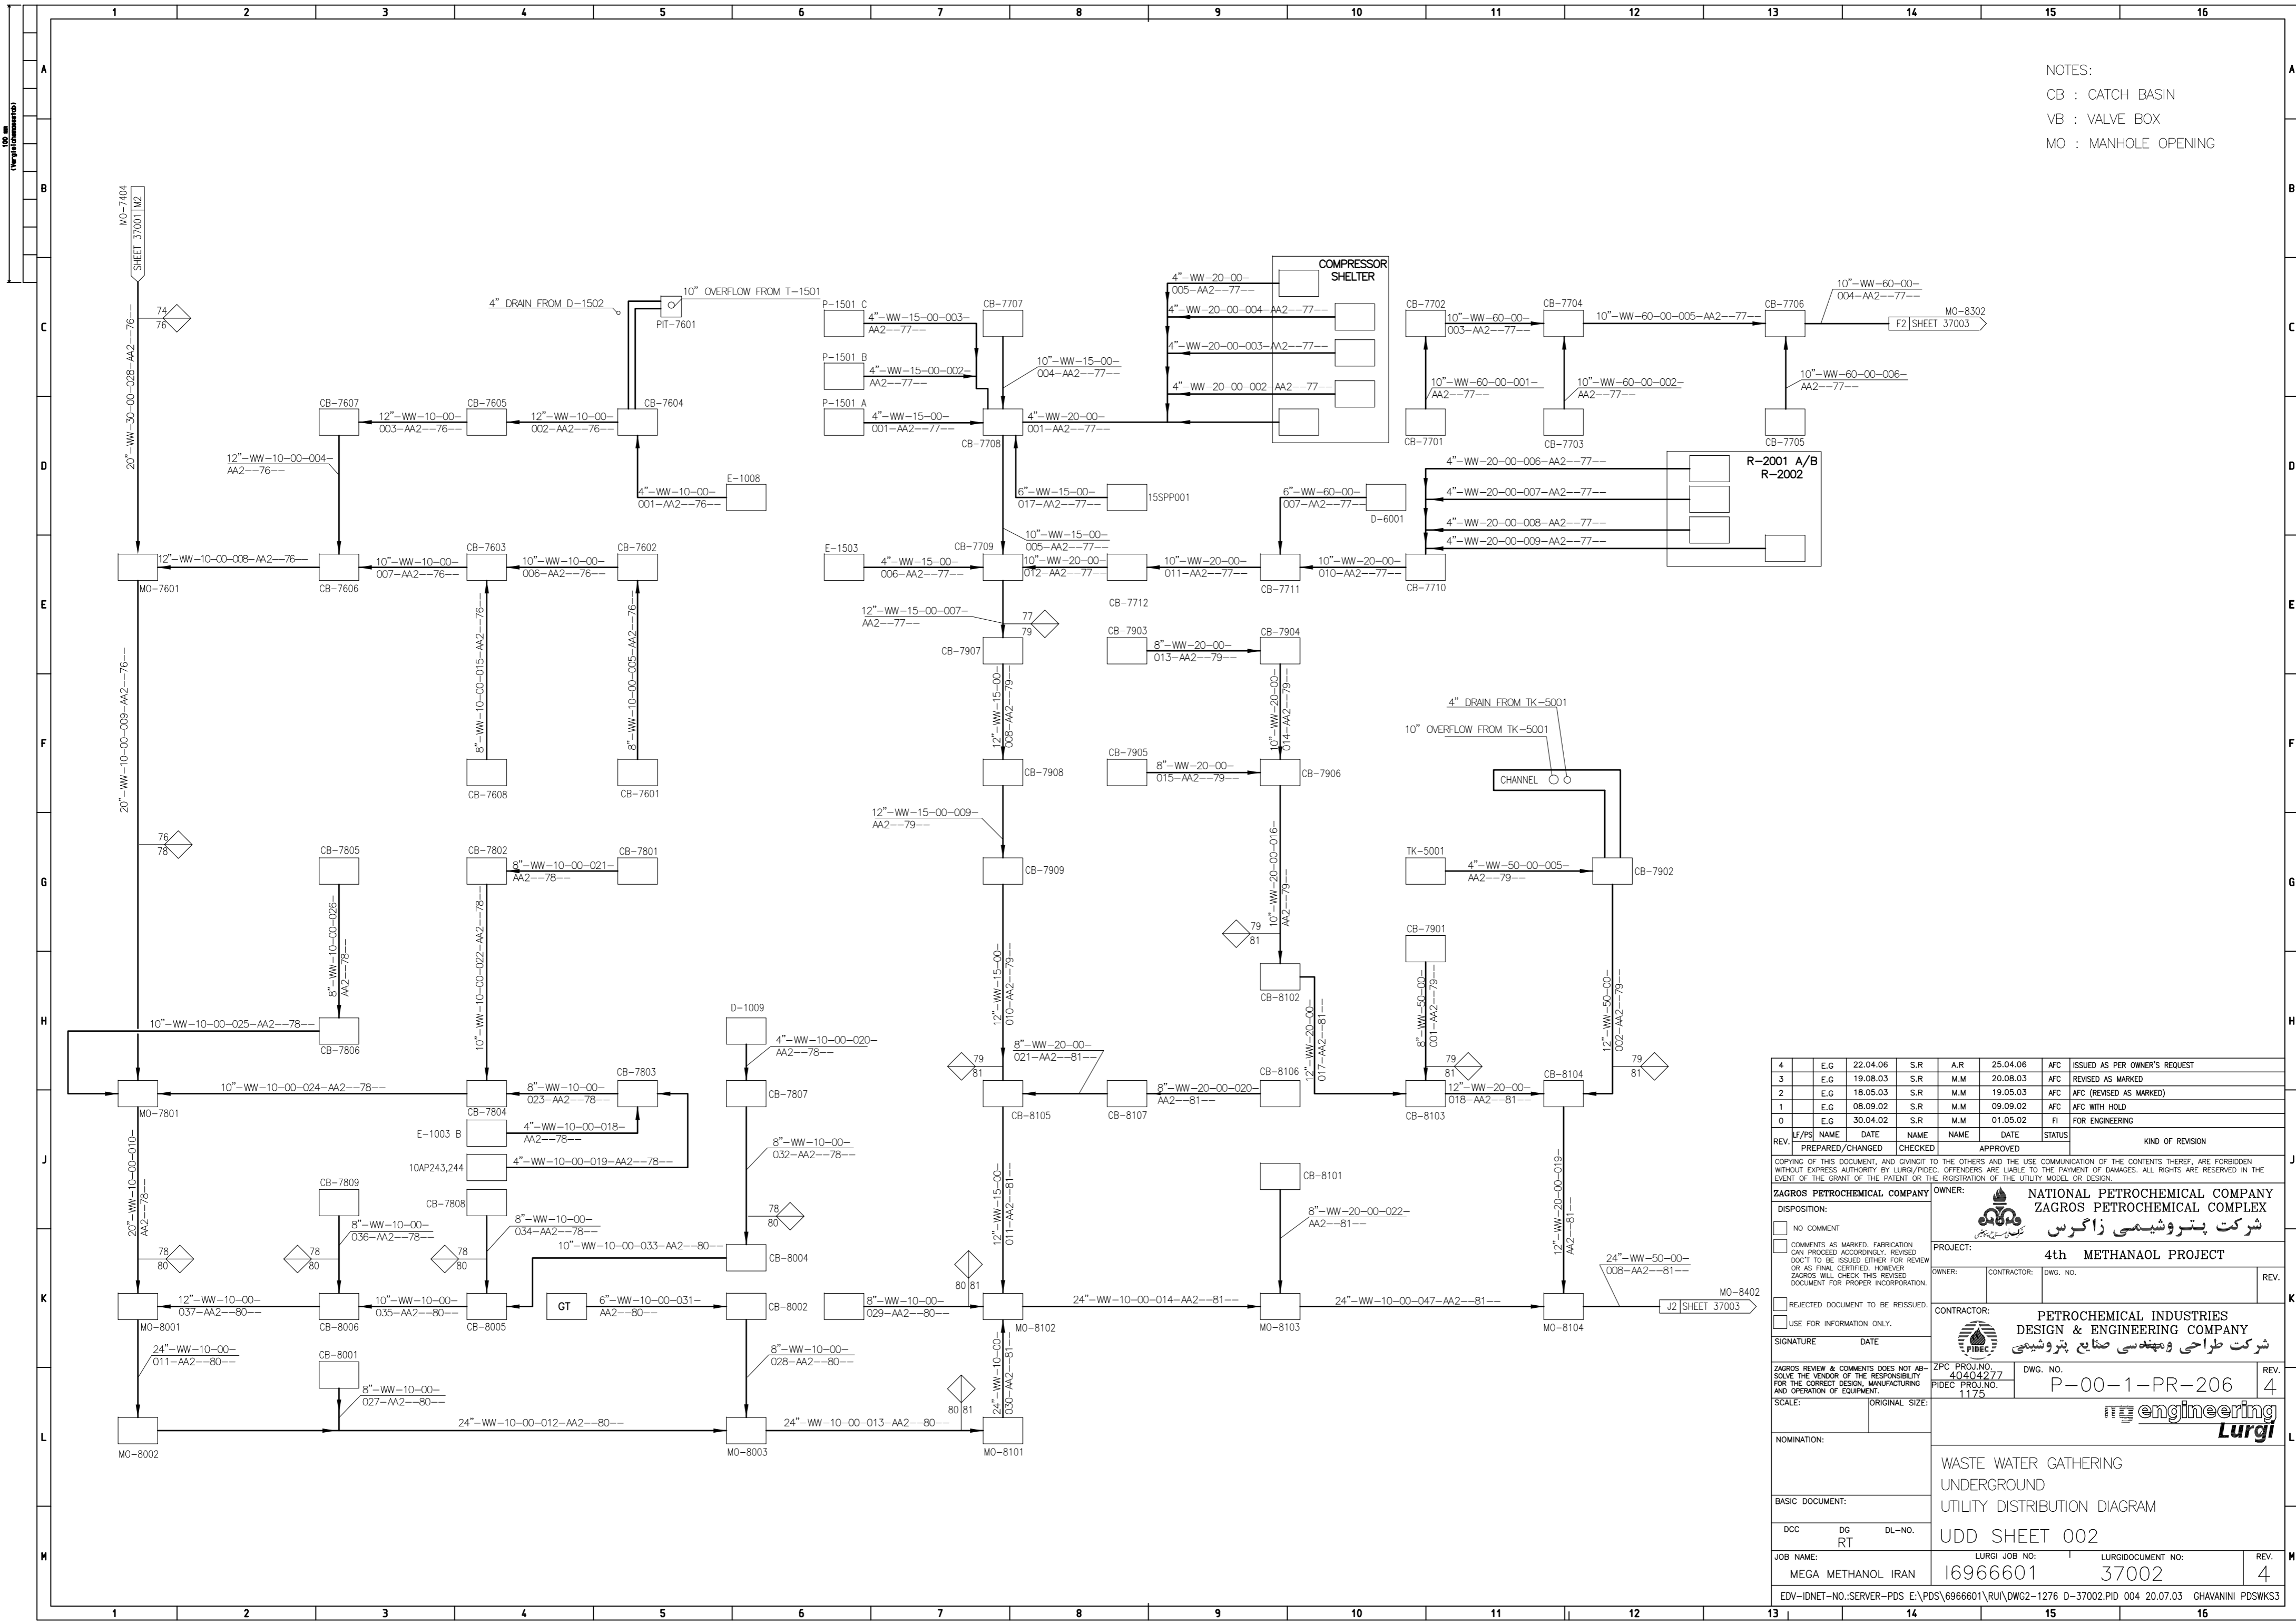

4	E.G	22.04.06	S.R	A.R	25.04.06	AFC	ISSUED AS PER OWNER'S REQUEST
3	E.G	19.08.03	S.R	M.M	20.08.03	AFC	REVISED AS MARKED
2	E.G	18.05.03	S.R	M.M	19.05.03	AFC	AFC (REVISED AS MARKED)
1	E.G	08.09.02	S.R	M.M	09.09.02	AFC	AFC WITH HOLD
0	E.G	30.04.02	S.R	M.M	01.05.02	FI	FOR ENGINEERING
REV.	LF/PS	NAME	DATE	NAME	DATE	STATUS	KIND OF REVISION
	PREPARED/CHANGED			CHECKED		APPROVED	

COPYING OF THIS DOCUMENT, AND GIVING IT TO OTHERS AND THE USE COMMUNICATION OF THE CONTENTS THEREOF, ARE FORBIDDEN WITHOUT EXPRESS AUTHORITY BY LURGI/PIDEC. OFFENDERS ARE LIABLE TO THE PAYMENT OF DAMAGES. ALL RIGHTS ARE RESERVED IN THE EVENT OF THE GRANT OF THE PATENT OR THE REGISTRATION OF THE UTILITY MODEL OR DESIGN.

ZAGROS PETROCHEMICAL COMPANY	OWNER:	NATIONAL PETROCHEMICAL COMPANY ZAGROS PETROCHEMICAL COMPLEX شرکت پتروشیمی زاگرس	
DISPOSITION:	PROJECT:	4th METHANOL PROJECT	
<input type="checkbox"/> NO COMMENT	OWNER:	CONTRACTOR:	DWG. NO.
<input type="checkbox"/> COMMENTS AS MARKED. FABRICATION CAN PROCEED ACCORDINGLY. REVISED DOC'T TO BE ISSUED EITHER FOR REVIEW OR AS FINAL CERTIFIED. HOWEVER ZAGROS WILL CHECK THIS REVISED DOCUMENT FOR PROPER INCORPORATION.	CONTRACTOR:	PETROCHEMICAL INDUSTRIES DESIGN & ENGINEERING COMPANY شرکت طراحی و مهندسی صنایع پتروشیمی	
<input type="checkbox"/> REJECTED DOCUMENT TO BE REISSUED.	ZPC PROJ.NO.	DWG. NO.	REV.
<input type="checkbox"/> USE FOR INFORMATION ONLY.	40404277	P-00-1-PR-206	4
ZAGROS REVIEW & COMMENTS DOES NOT ABSOLVE THE VENDOR OF THE RESPONSIBILITY FOR THE CORRECT DESIGN, MANUFACTURING AND OPERATION OF EQUIPMENT.	PIDEC PROJ.NO.	1175	
SCALE:	ORIGINAL SIZE:	engineering Lurgi	
NOMINATION:	WASTE WATER GATHERING UNDERGROUND UTILITY DISTRIBUTION DIAGRAM		
BASIC DOCUMENT:	UDD SHEET 002		
DCC DG DL-NO.	RT		
JOB NAME:	LURGI JOB NO:	LURGI DOCUMENT NO:	REV.
MEGA METHANOL IRAN	16966601	37002	4
EDV-IDNET-NO.;SERVER-PDS E:\PDS\6966601\RU\DWG2-1276 D-37002.PID 004 20.07.03 GHAVANINI PDS\KWS3			