


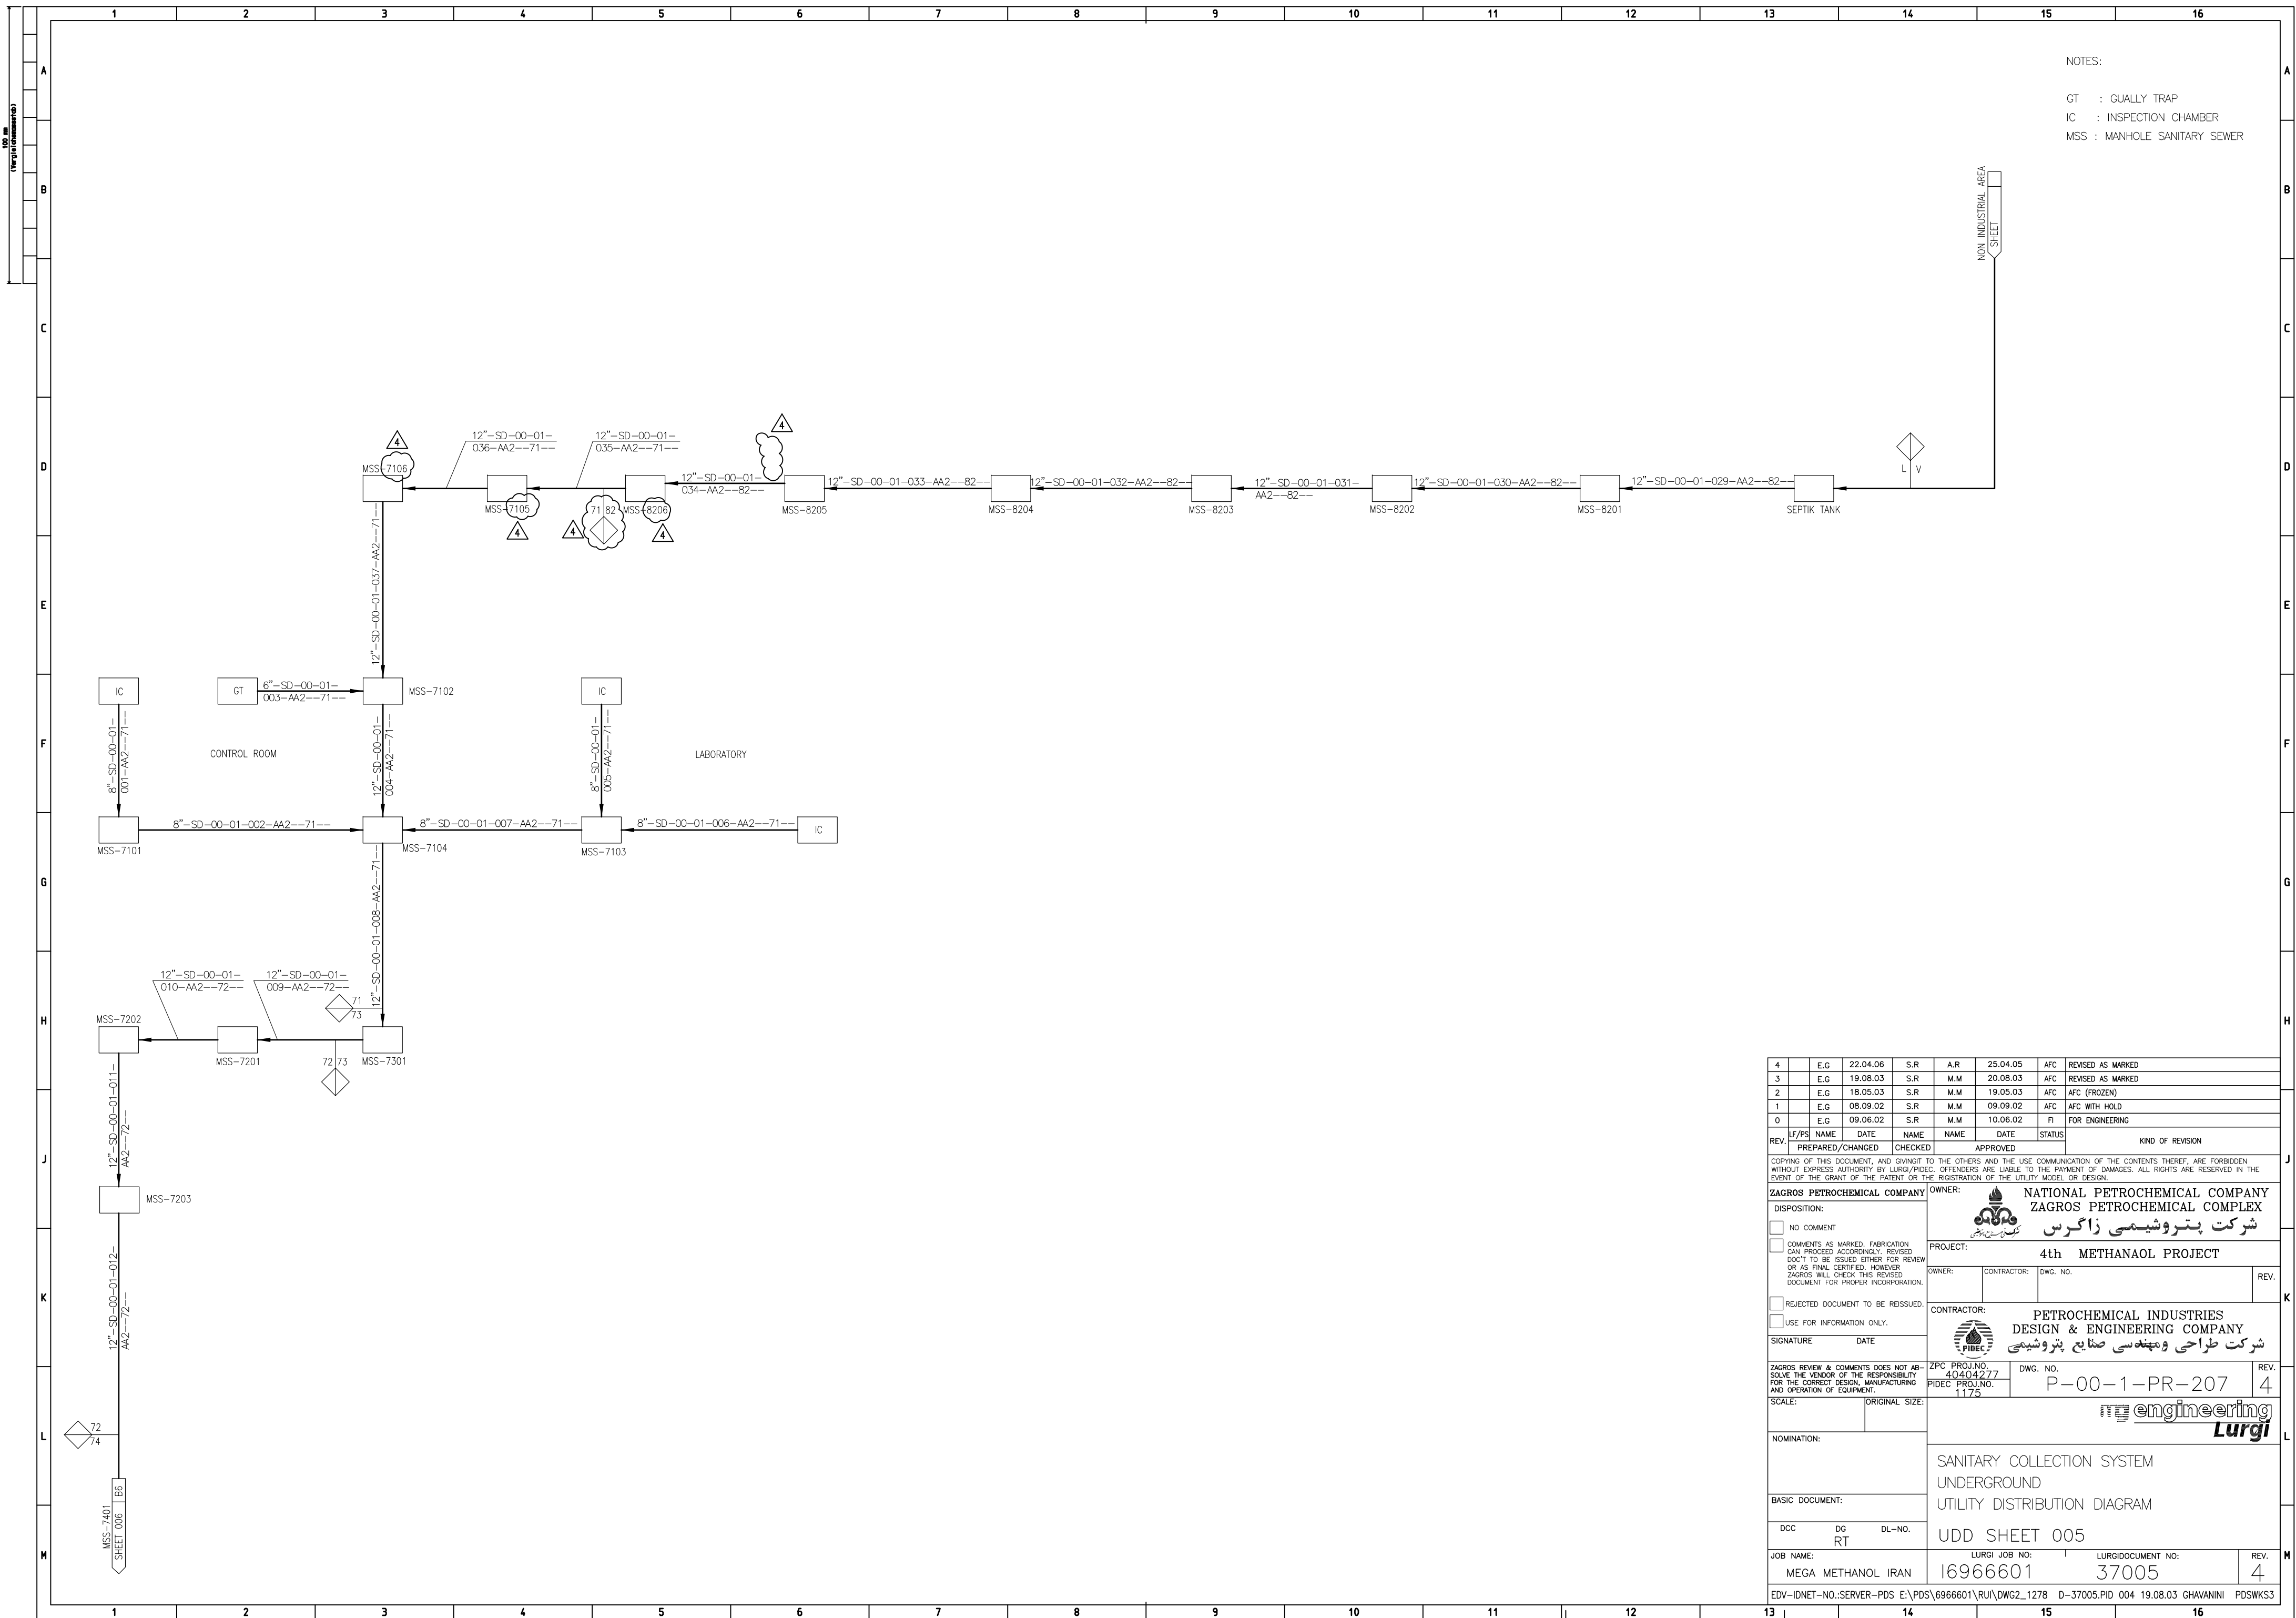

4	E.G.	22.04.06	S.R.	A.R.	25.04.05	AFC	REVISED AS MARKED
3	E.G.	19.08.03	S.R.	M.M.	20.08.03	AFC	REVISED AS MARKED
2	E.G.	18.05.03	S.R.	M.M.	19.05.03	AFC	AFC (FROZEN)
1	E.G.	08.09.02	S.R.	M.M.	09.09.02	AFC	AFC WITH HOLD
0	E.G.	09.06.02	S.R.	M.M.	10.06.02	FI	FOR ENGINEERING
REV.	F/P/S	NAME	DATE	NAME	DATE	STATUS	KIND OF REVISION
		☐ PREPARED/CHANGED		☐ CHECKED		☐ APPROVED	
COPIES OF THIS DOCUMENT, AND GAVANT TO THE AUTHORITIES AND THE USE COMMUNICATION OF THE CONTENTS THEREOF, ARE FORBIDDEN. WITHOUT EXPRESS AUTHORITY BY LURGI/PIOEC. OFFENDERS ARE LIABLE TO THE PAYMENT OF DAMAGES. ALL RIGHTS ARE RESERVED IN THE EVENT OF THE GRANT OF THE PATENT OR THE REGISTRATION OF THE UTILITY MODEL OR DESIGN.							
ZAGROS PETROCHEMICAL COMPANY				OWNER:  NATIONAL PETROCHEMICAL COMPANY ZAGROS PETROCHEMICAL COMPLEX شرکت پتروشیمی زاگرس			
DISPOSITION:				PROJECT:			
☐ NO COMMENT ☐ COMMENTS AS MARKED. FABRICATION CAN PROCEED ACCORDINGLY. REVISED DOCT TO BE ISSUED EITHER FOR REVIEW OR AS FINAL CERTIFIED. HOWEVER ZAGROS WILL CHECK THIS REVISED DOCUMENT FOR PROPER INCORPORATION.				4th METHANAOL PROJECT OWNER: _____ CONTRACTOR: _____ DWG. NO. _____ REV. _____			
☐ REJECTED DOCUMENT TO BE REISSUED. ☐ USE FOR INFORMATION ONLY.				CONTRACTOR:  PETROCHEMICAL INDUSTRIES DESIGN & ENGINEERING COMPANY شرکت طراحی و مهندسی صنایع پتروشیمی			
SIGNATURE		DATE		DWG. NO.		REV.	
ZAGROS REVIEW & COMMENTS DOES NOT ABSOLVE THE VENDOR OF THE RESPONSIBILITY FOR THE CORRECT DESIGN, MANUFACTURING AND OPERATION OF EQUIPMENT.				ZPC PROJ.NO: 40404277 PIDEC PROJ.NO: 1175		P-00-1-PR-207 4	
SCALE:		ORIGINAL SIZE:					
NOMINATION:				SANITARY COLLECTION SYSTEM UNDERGROUND			
BASIC DOCUMENT:				UTILITY DISTRIBUTION DIAGRAM			
DCC		DG RT		DL-NO.		UDD SHEET 005	
JOB NAME:		MEGA METHANOL IRAN		LURGI JOB NO:		LURGIDOCUMENT NO:	
		16966601		I		37005	
						REV. 4	
EDV=IDNET-NO.SERVER-PDS E:\POS\6966601\RU\DWG2_1278 D-37005.PID 004 19.08.03 GHAVANI NI PSDMSK3							