


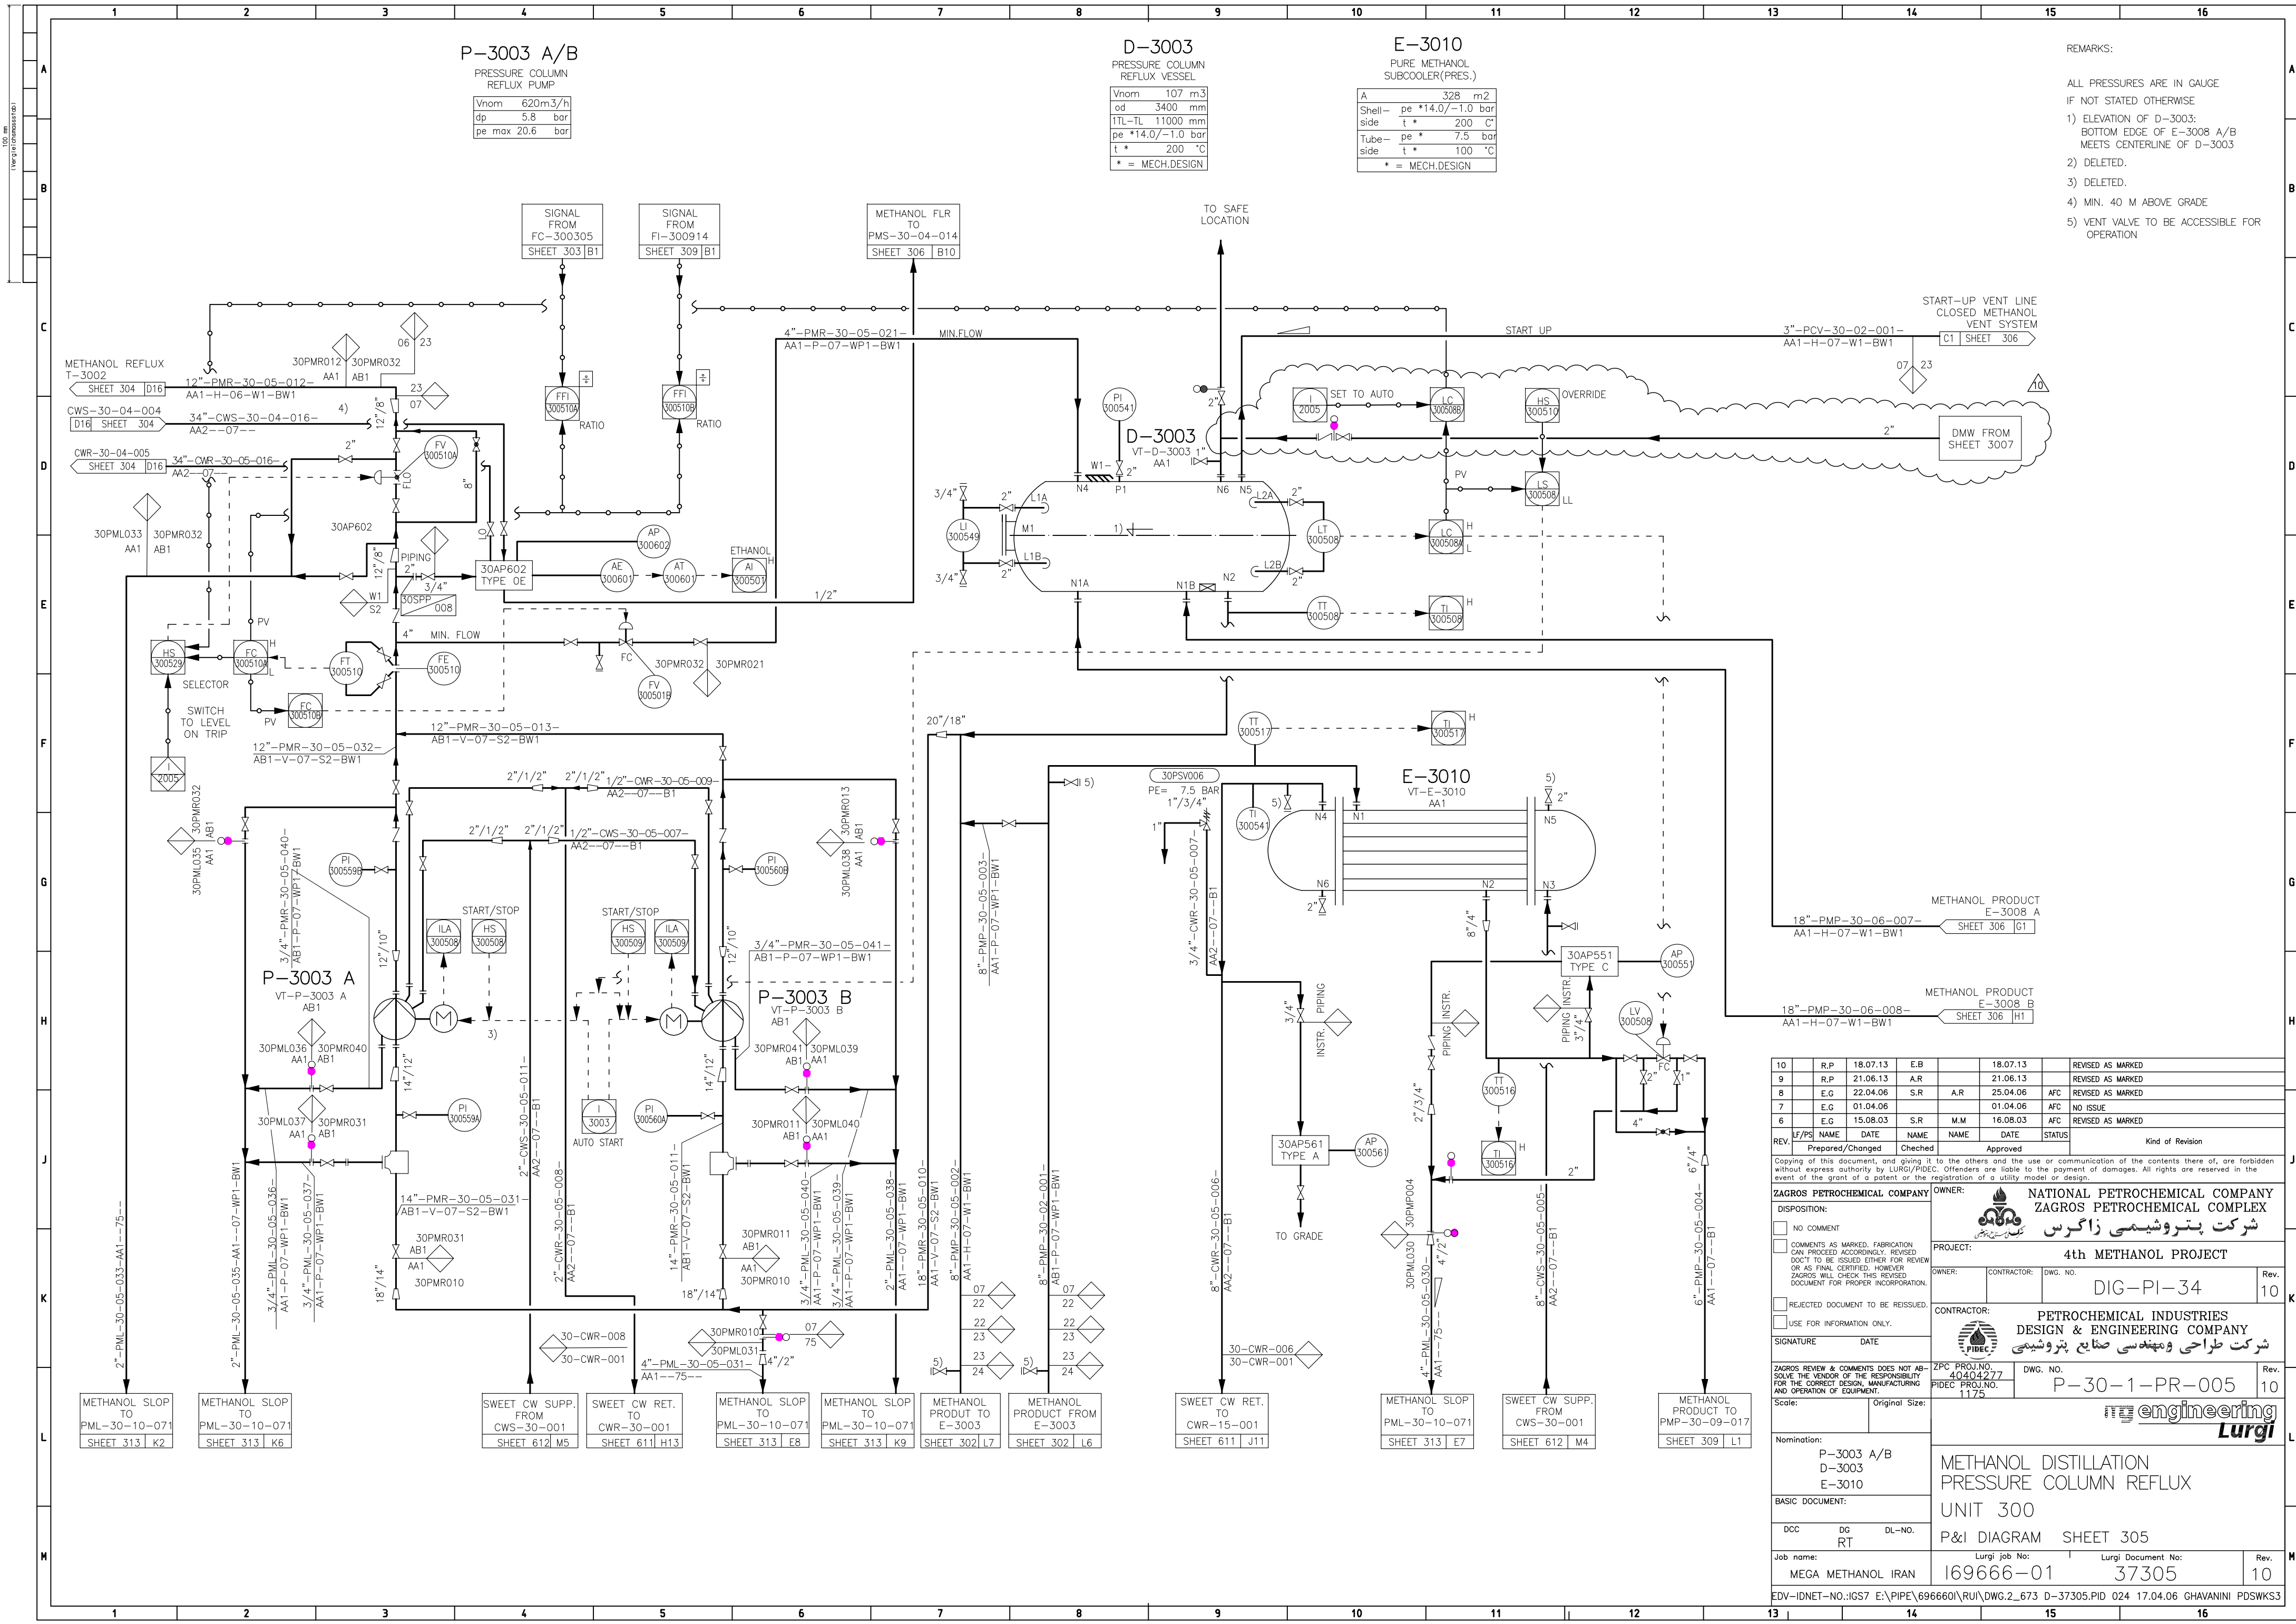

- REMARKS:
- ALL PRESSURES ARE IN GAUGE
IF NOT STATED OTHERWISE
- 1) ELEVATION OF D-3003:
BOTTOM EDGE OF E-3008 A/B
MEETS CENTERLINE OF D-3003
 - 2) DELETED.
 - 3) DELETED.
 - 4) MIN. 40 M ABOVE GRADE
 - 5) VENT VALVE TO BE ACCESSIBLE FOR OPERATION

10	R.P	18.07.13	E.B		18.07.13	REVISED AS MARKED
9	R.P	21.06.13	A.R		21.06.13	REVISED AS MARKED
8	E.G	22.04.06	S.R	A.R	25.04.06	AFC REVISED AS MARKED
7	E.G	01.04.06			01.04.06	AFC NO ISSUE
6	E.G	15.08.03	S.R	M.M	16.08.03	AFC REVISED AS MARKED

REV.	LF/PS	NAME	DATE	NAME	DATE	STATUS	Kind of Revision
	Prepared/Changed			Cheched		Approved	

Copying of this document, and giving it to the others and the use or communication of the contents there of, are forbidden without express authority by LURGI/PIDEC. Offenders are liable to the payment of damages. All rights are reserved in the event of the grant of a patent or the registration of a utility model or design.

ZAGROS PETROCHEMICAL COMPANY

OWNER:
NATIONAL PETROCHEMICAL COMPANY
ZAGROS PETROCHEMICAL COMPLEX
شرکت پتروشیمی زاگرس

PROJECT:
4th METHANOL PROJECT

OWNER:

CONTRACTOR:
PETROCHEMICAL INDUSTRIES
DESIGN & ENGINEERING COMPANY
شرکت طراحی و مهندسی صنایع پتروشیمی

ZAGROS REVIEW & COMMENTS DOES NOT ABSOLVE THE VENDOR OF THE RESPONSIBILITY FOR THE CORRECT DESIGN, MANUFACTURING AND OPERATION OF EQUIPMENT.

ZPC PROJ.NO.
40404277
PIDEC PROJ.NO.
1175

DWG. NO.
P-30-1-PR-005

Scale:

Original Size:

Nomination:
P-3003 A/B
D-3003
E-3010

BASIC DOCUMENT:
DCC DG DL-NO.
RT

Job name:
MEGA METHANOL IRAN

Lurgi Job No:
169666-01

Lurgi Document No:
37305

Rev.
10

engineering
Lurgi

METHANOL DISTILLATION
PRESSURE COLUMN REFLUX
UNIT 300
P&I DIAGRAM SHEET 305