


AE-3002
PURE METHANOL
CONDENSER

A	410030	m2
Tube	pe + 3.5/-1	bar
side	t *	150 °C
* = MECH.DESIGN		

METHANOL VAPOR
FROM
T-3003
SHEET 308 B8

METHANOL VAPOR
FROM
T-3003
SHEET 308 B8

- REMARKS:
- ALL PRESSURES ARE IN GAUGE
IF NOT STATED OTHERWISE
 - DELETED.
 - VIBRATION SWITCH AT AIR COOLER FANS
IS USED, CONNECTION DIRECTLY IN
MOTOR-OFF LINE.
 - TEMPERATURE TRANSMITTER MEASURE
UNDER AIR COOLER FANS AMBIENT
TEMPERATURE.

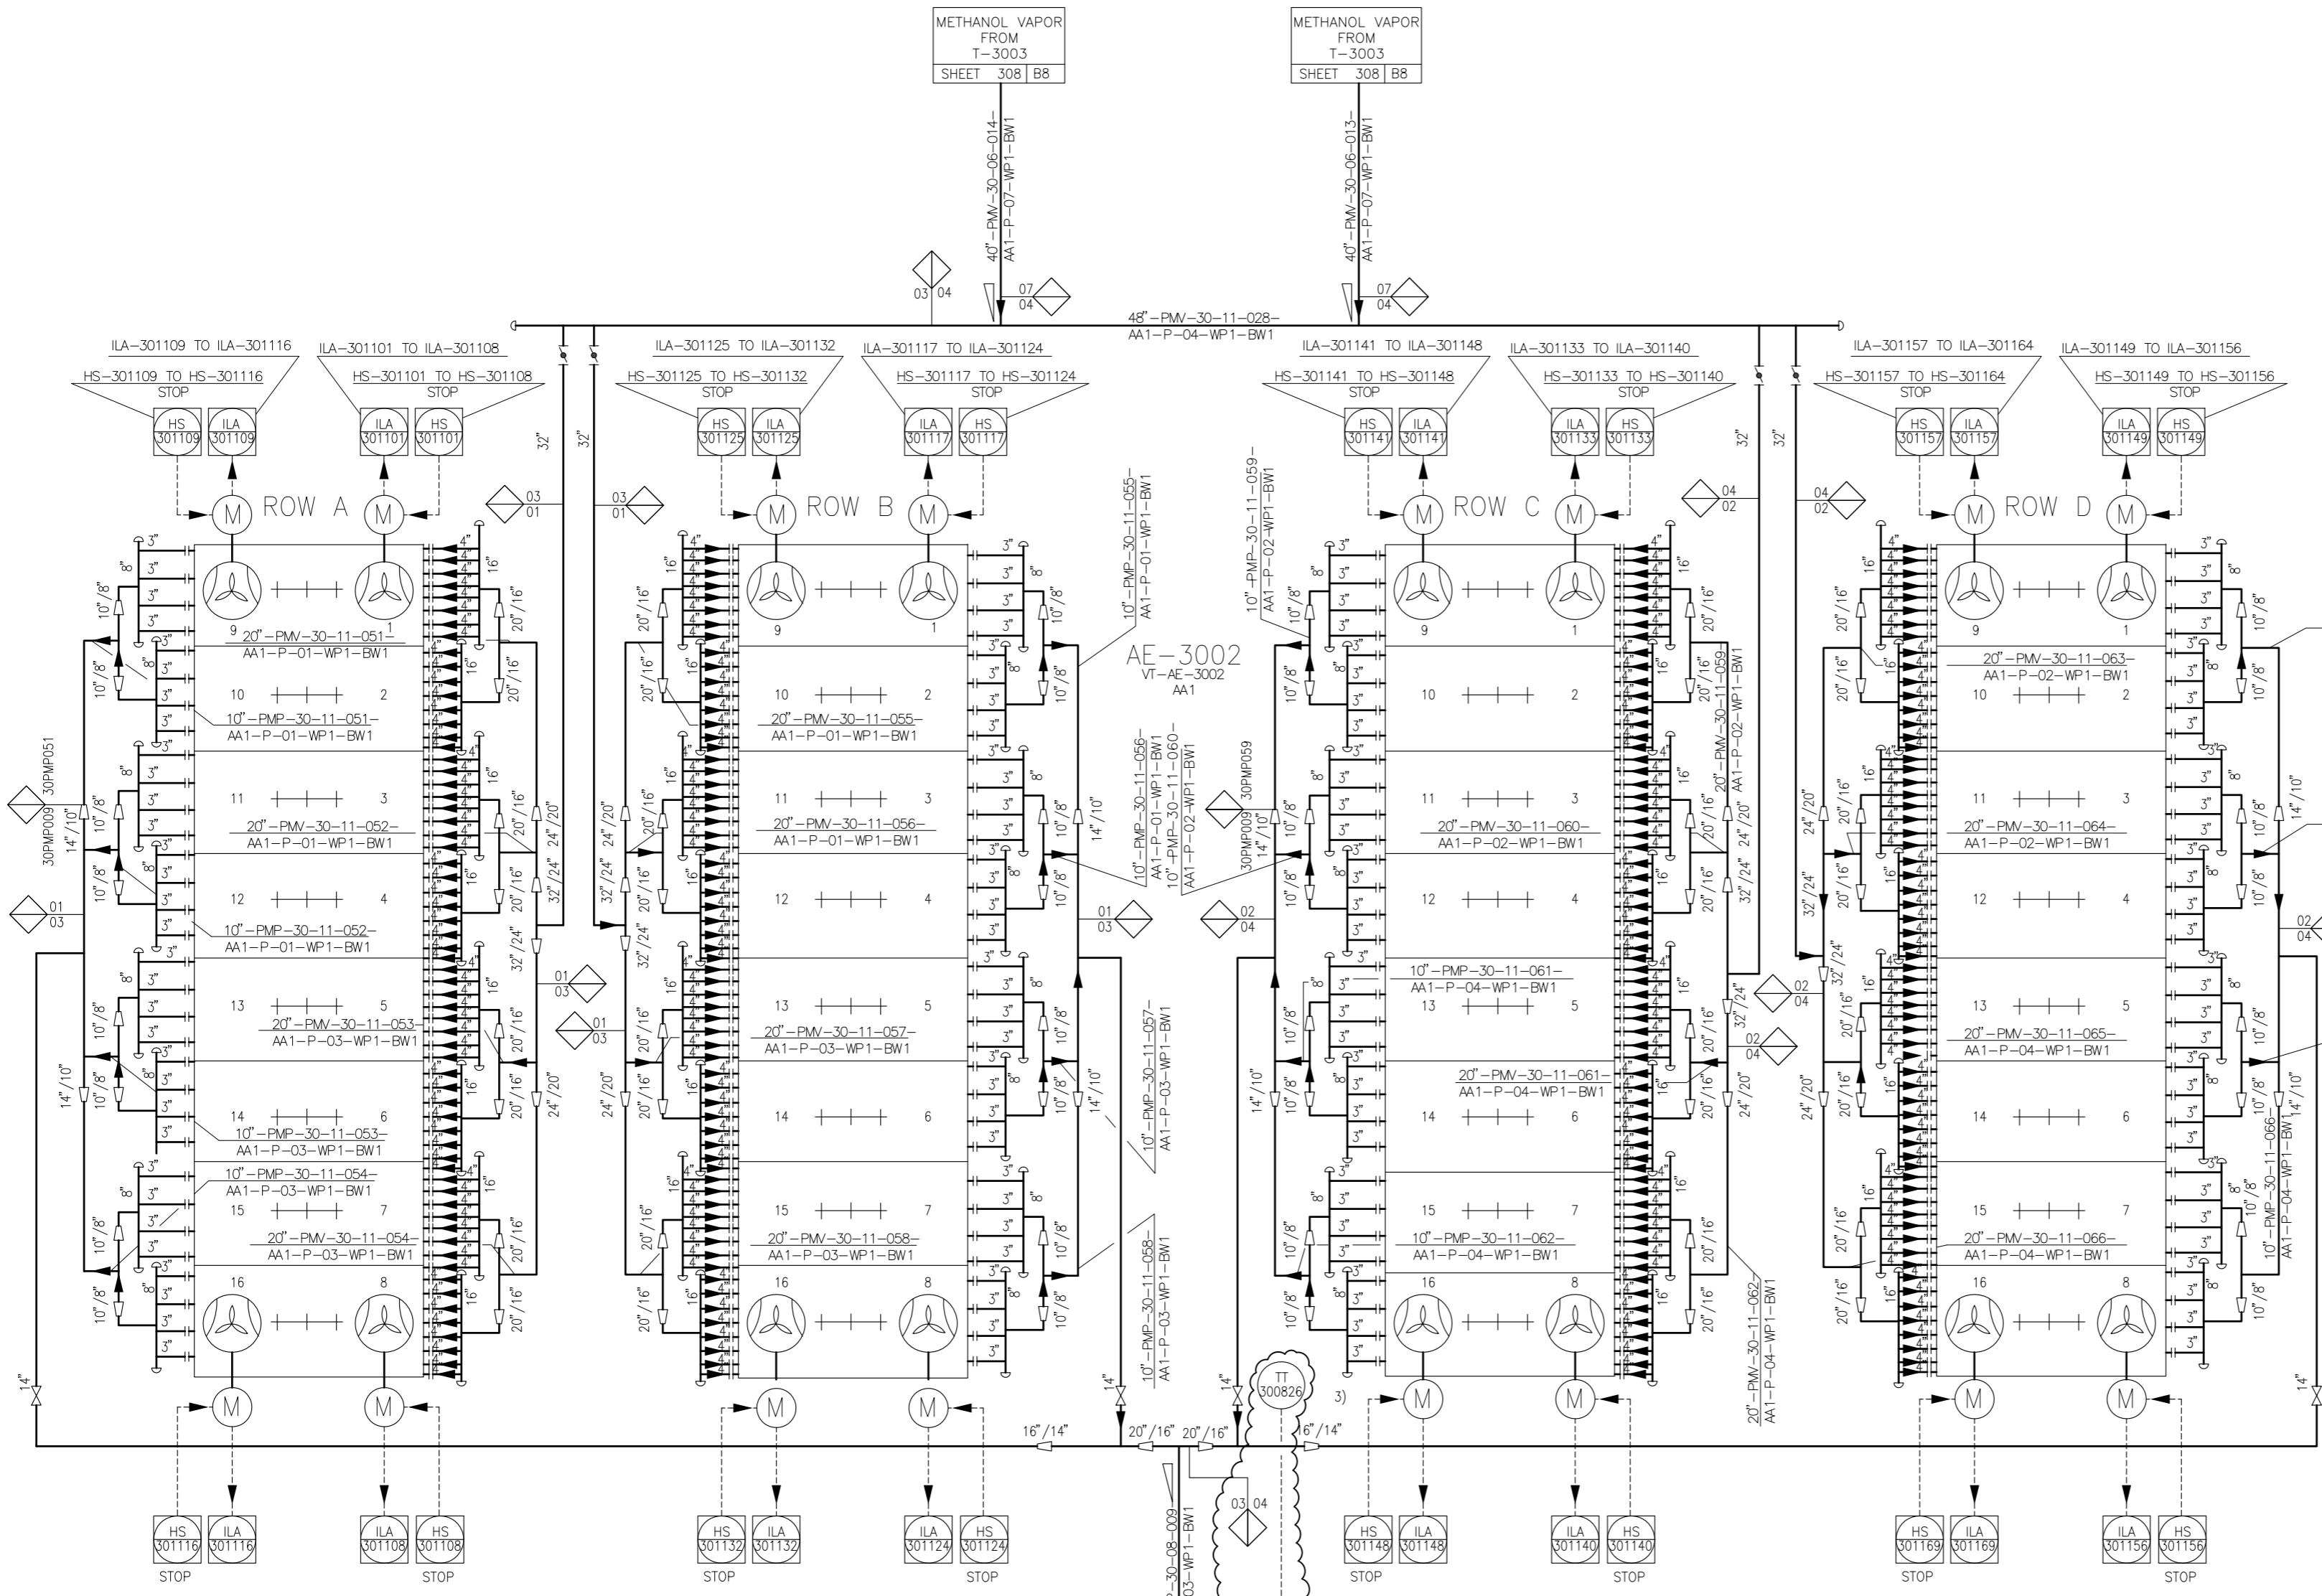

9	R.P	30.06.13	B.N	M.N	30.06.13	Abdullah	REVISED AS MARKED
8	E.G	22.04.06	S.R	A.R	25.04.06	AFC	ISSUED AS PER OWNER'S REQUEST
7	E.G	25.11.03	S.R	M.M	25.11.03	AFC	REVISED AS MARKED (NO ISSUE)
6	E.G	15.08.03	S.R	M.M	16.08.03	AFC	REVISED AS MARKED
5	E.G	01.05.03	S.R	M.M	02.05.03	NI	REVISED AS MARKED (FROZEN)

REV. I/P/S NAME DATE NAME DATE STATUS KIND OF REVISION
PREPARED/CHANGED CHECKED APPROVED

COPIING OF THIS DOCUMENT, AND GIVING TO THE OTHERS AND THE USE COMMUNICATION OF THE CONTENTS THEREOF, ARE FORBIDDEN WITHOUT EXPRESS AUTHORITY BY LURGI/PIDEC. OFFENDERS ARE LIABLE TO THE PAYMENT OF DAMAGES. ALL RIGHTS ARE RESERVED IN THE EVENT OF THE GRANT OF THE PATENT OR THE REGISTRATION OF THE UTILITY MODEL OR DESIGN.

ZAGROS PETROCHEMICAL COMPANY
DISPOSITION:
 NO COMMENT
 COMMENTS AS MARKED. FABRICATION CAN PROCEED ACCORDINGLY. REVISED DOCUMENT TO BE ISSUED EITHER FOR REVIEW OR AS FINAL CERTIFIED. HOWEVER ZAGROS WILL CHECK THIS REVISED DOCUMENT FOR PROPER INCORPORATION.
 REJECTED DOCUMENT TO BE REISSUED.
 USE FOR INFORMATION ONLY.

ZAGROS PETROCHEMICAL COMPANY OWNER: NATIONAL PETROCHEMICAL COMPANY ZAGROS PETROCHEMICAL COMPLEX
PROJECT: 4th METHANOL PROJECT
OWNER: CONTRACTOR: DWG. NO. DIG-PI-40
CONTRACTOR: PETROCHEMICAL INDUSTRIES DESIGN & ENGINEERING COMPANY شرکت طراحی و مهندسی صنایع پتروشیمی
ZPC PROJ.NO. 40404277 DWG. NO. P-30-1-PR-011
PIDEC PROJ.NO. 1175

SCALE: ORIGINAL SIZE: engineering Lurgi
NOMINATION: AE-3002
BASIC DOCUMENT: METHANOL DISTILLATION ATM. COLUMN CONDENSING UNIT 300

DCC DG DL-NO. RT P&I DIAGRAM SHEET 311
JOB NAME: LURGI JOB NO. LURGI DOCUMENT NO.
MEGA METHANOL IRAN 169666-01 37311

REV. 9
pdsrvi E:\PIPE\6966601\RU\dwg2_1086 D-37311.PID 010 17.04.06 E.G PDSWKS3