


NOTES:
 1) TYPICAL AG/UG CONNECTION :

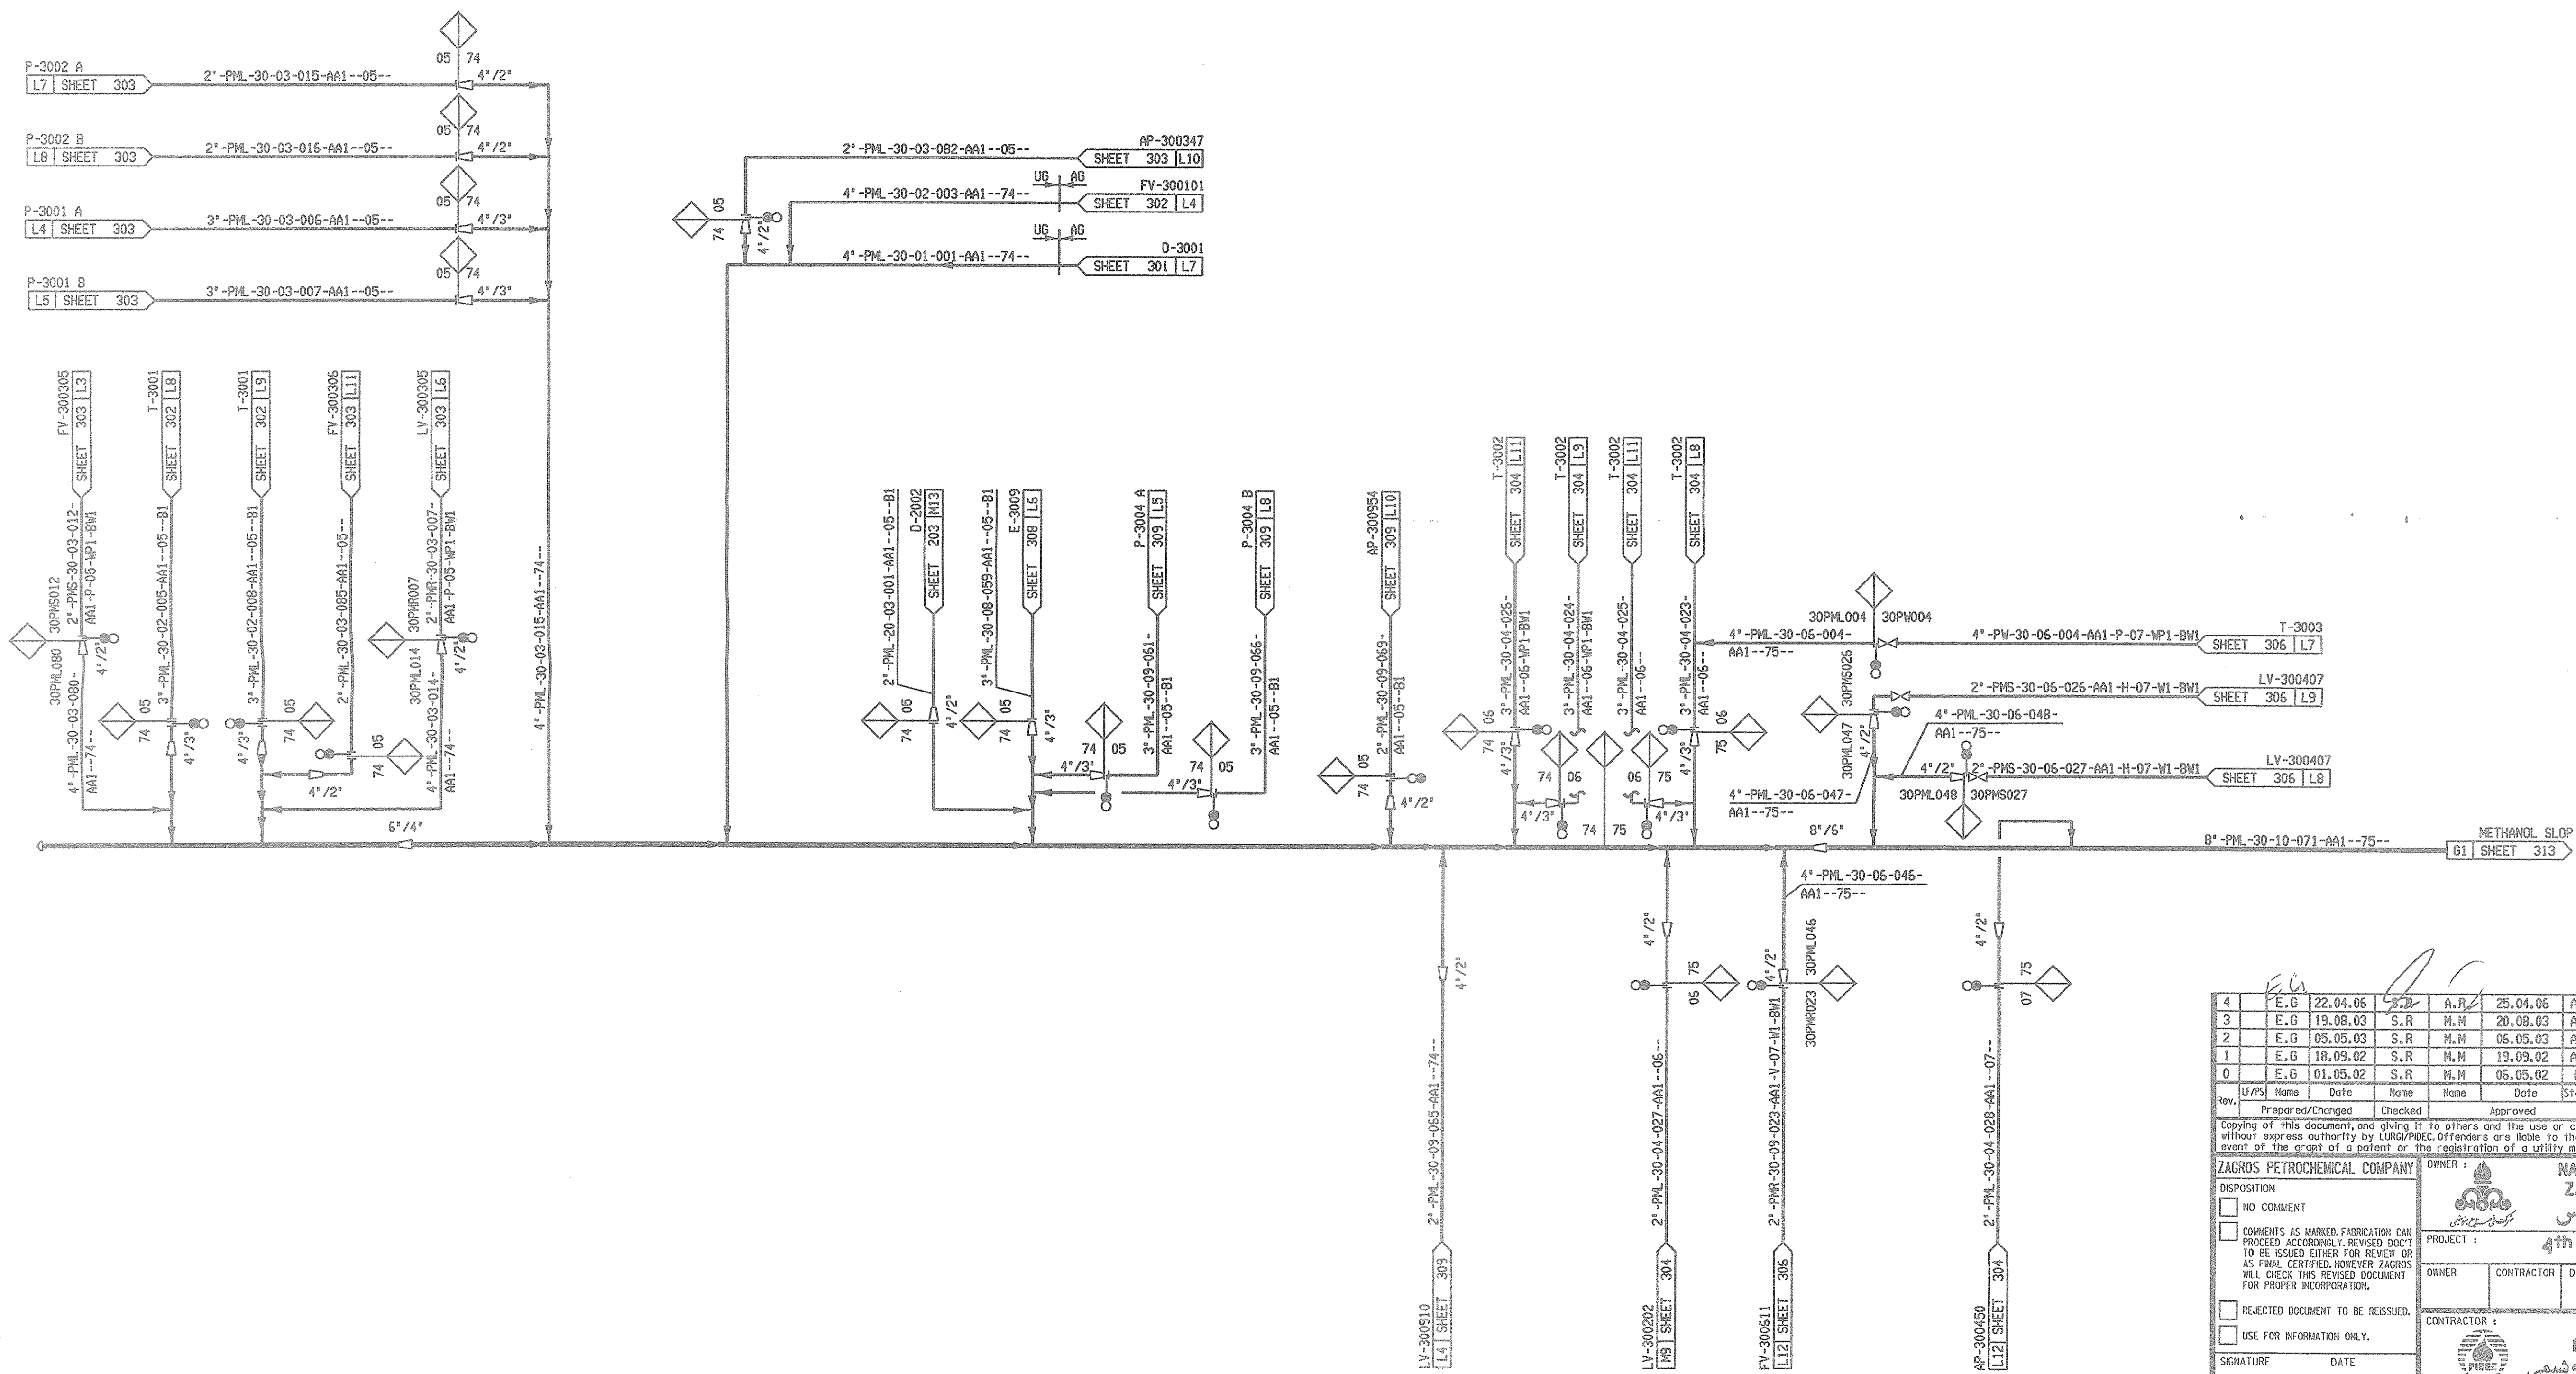

APPROVED FOR CONSTRUCTION
 4TH METHANOL PROJECTS
 DATE: 23.04.06
 BY: P. B. J.

Rev.	U/P/S	Name	Date	Home	Wana	Date	Status	Kind of Revision
4	E.G		22.04.06	S.R	A.R	25.04.06	AFC	ISSUED AS PER OWNER'S REQUEST
3	E.G		19.08.03	S.R	M.M	20.08.03	AFC	REVISED AS MARKED
2	E.G		05.05.03	S.R	M.M	05.05.03	AFC	GENERALLY REVISED (FROZEN)
1	E.G		18.09.02	S.R	M.M	19.09.02	AFC	AFC WITH HOLD
0	E.G		01.05.02	S.R	M.M	06.05.02	FI	FOR ENGINEERING

Prepared/Changed	Checked	Approved
Copying of this document, and giving it to others and the use or communication of the contents thereof, are forbidden without express authority by LUR/PR/EC. Offenders are liable to the payment of damages. All rights are reserved in the event of the grant of a patent or the registration of a utility model or design.		
ZAGROS PETROCHEMICAL COMPANY DISPOSITION: <input type="checkbox"/> NO COMMENT <input type="checkbox"/> COMMENTS AS MARKED. FABRICATION CAN PROCEED ACCORDINGLY. REVISED DOCUMENT TO BE ISSUED EITHER FOR REVIEW OR AS FINAL CERTIFIED. HOWEVER ZAGROS WILL CHECK THIS REVISED DOCUMENT FOR PROPER INCORPORATION. <input type="checkbox"/> REJECTED DOCUMENT TO BE REISSUED. <input type="checkbox"/> USE FOR INFORMATION ONLY.		OWNER : NATIONAL PETROCHEMICAL COMPANY ZAGROS PETROCHEMICAL COMPLEX شرکت پتروشیمی زاگرس PROJECT : 4th METHANOL PROJECT OWNER CONTRACTOR DWG. NO. Rev.
SIGNATURE DATE ZAGROS REVIEW & COMMENTS DOES NOT ABSOLVE THE VENDOR OF THE RESPONSIBILITY FOR THE CORRECT DESIGN, MANUFACTURING AND OPERATION OF EQUIPMENT.		CONTRACTOR : PETROCHEMICAL INDUSTRIES DESIGN & ENGINEERING COMPANY شرکت طراحی و مهندسی صنایع پتروشیمی ZPC PROJ. NO. 40404277 DWG. NO. P-00-1-PR-205 Rev. 4 PIDEC PROJ. NO. 1175 Scales Original Size: engineering Lurgi Nominations: METHANOL SLOP GATHERING UNDERGROUND UTILITY DISTRIBUTION DIAGRAM UDD SHEET 312 Basic document: OCC DG RT DL-No. Job name: MEGA METHANOL IRAN Lurgi Job No. 16966601 Lurgi Document No. 37312 Rev. 4 P:\sem\p\p\6966601\ru\dwg2\353 d_37312.pld 006 02.03.04 GHAVANINI POSHKS3