




NOTES:

1) TYPICAL AG/UG CONNECTION :

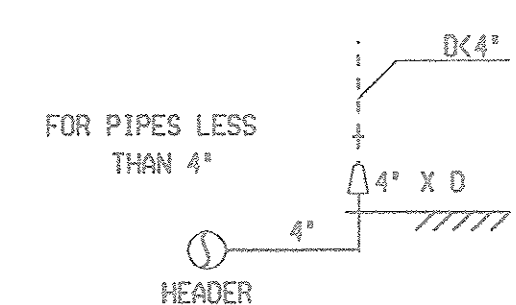

2) DELETED

3) PML FROM TANK ANALYSER POINTS TO BE CONNECTED TO THE NEAREST TANK DRAIN LINE, SHOWN ON THE RELEVANT PIDS.

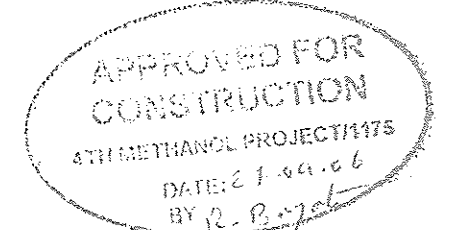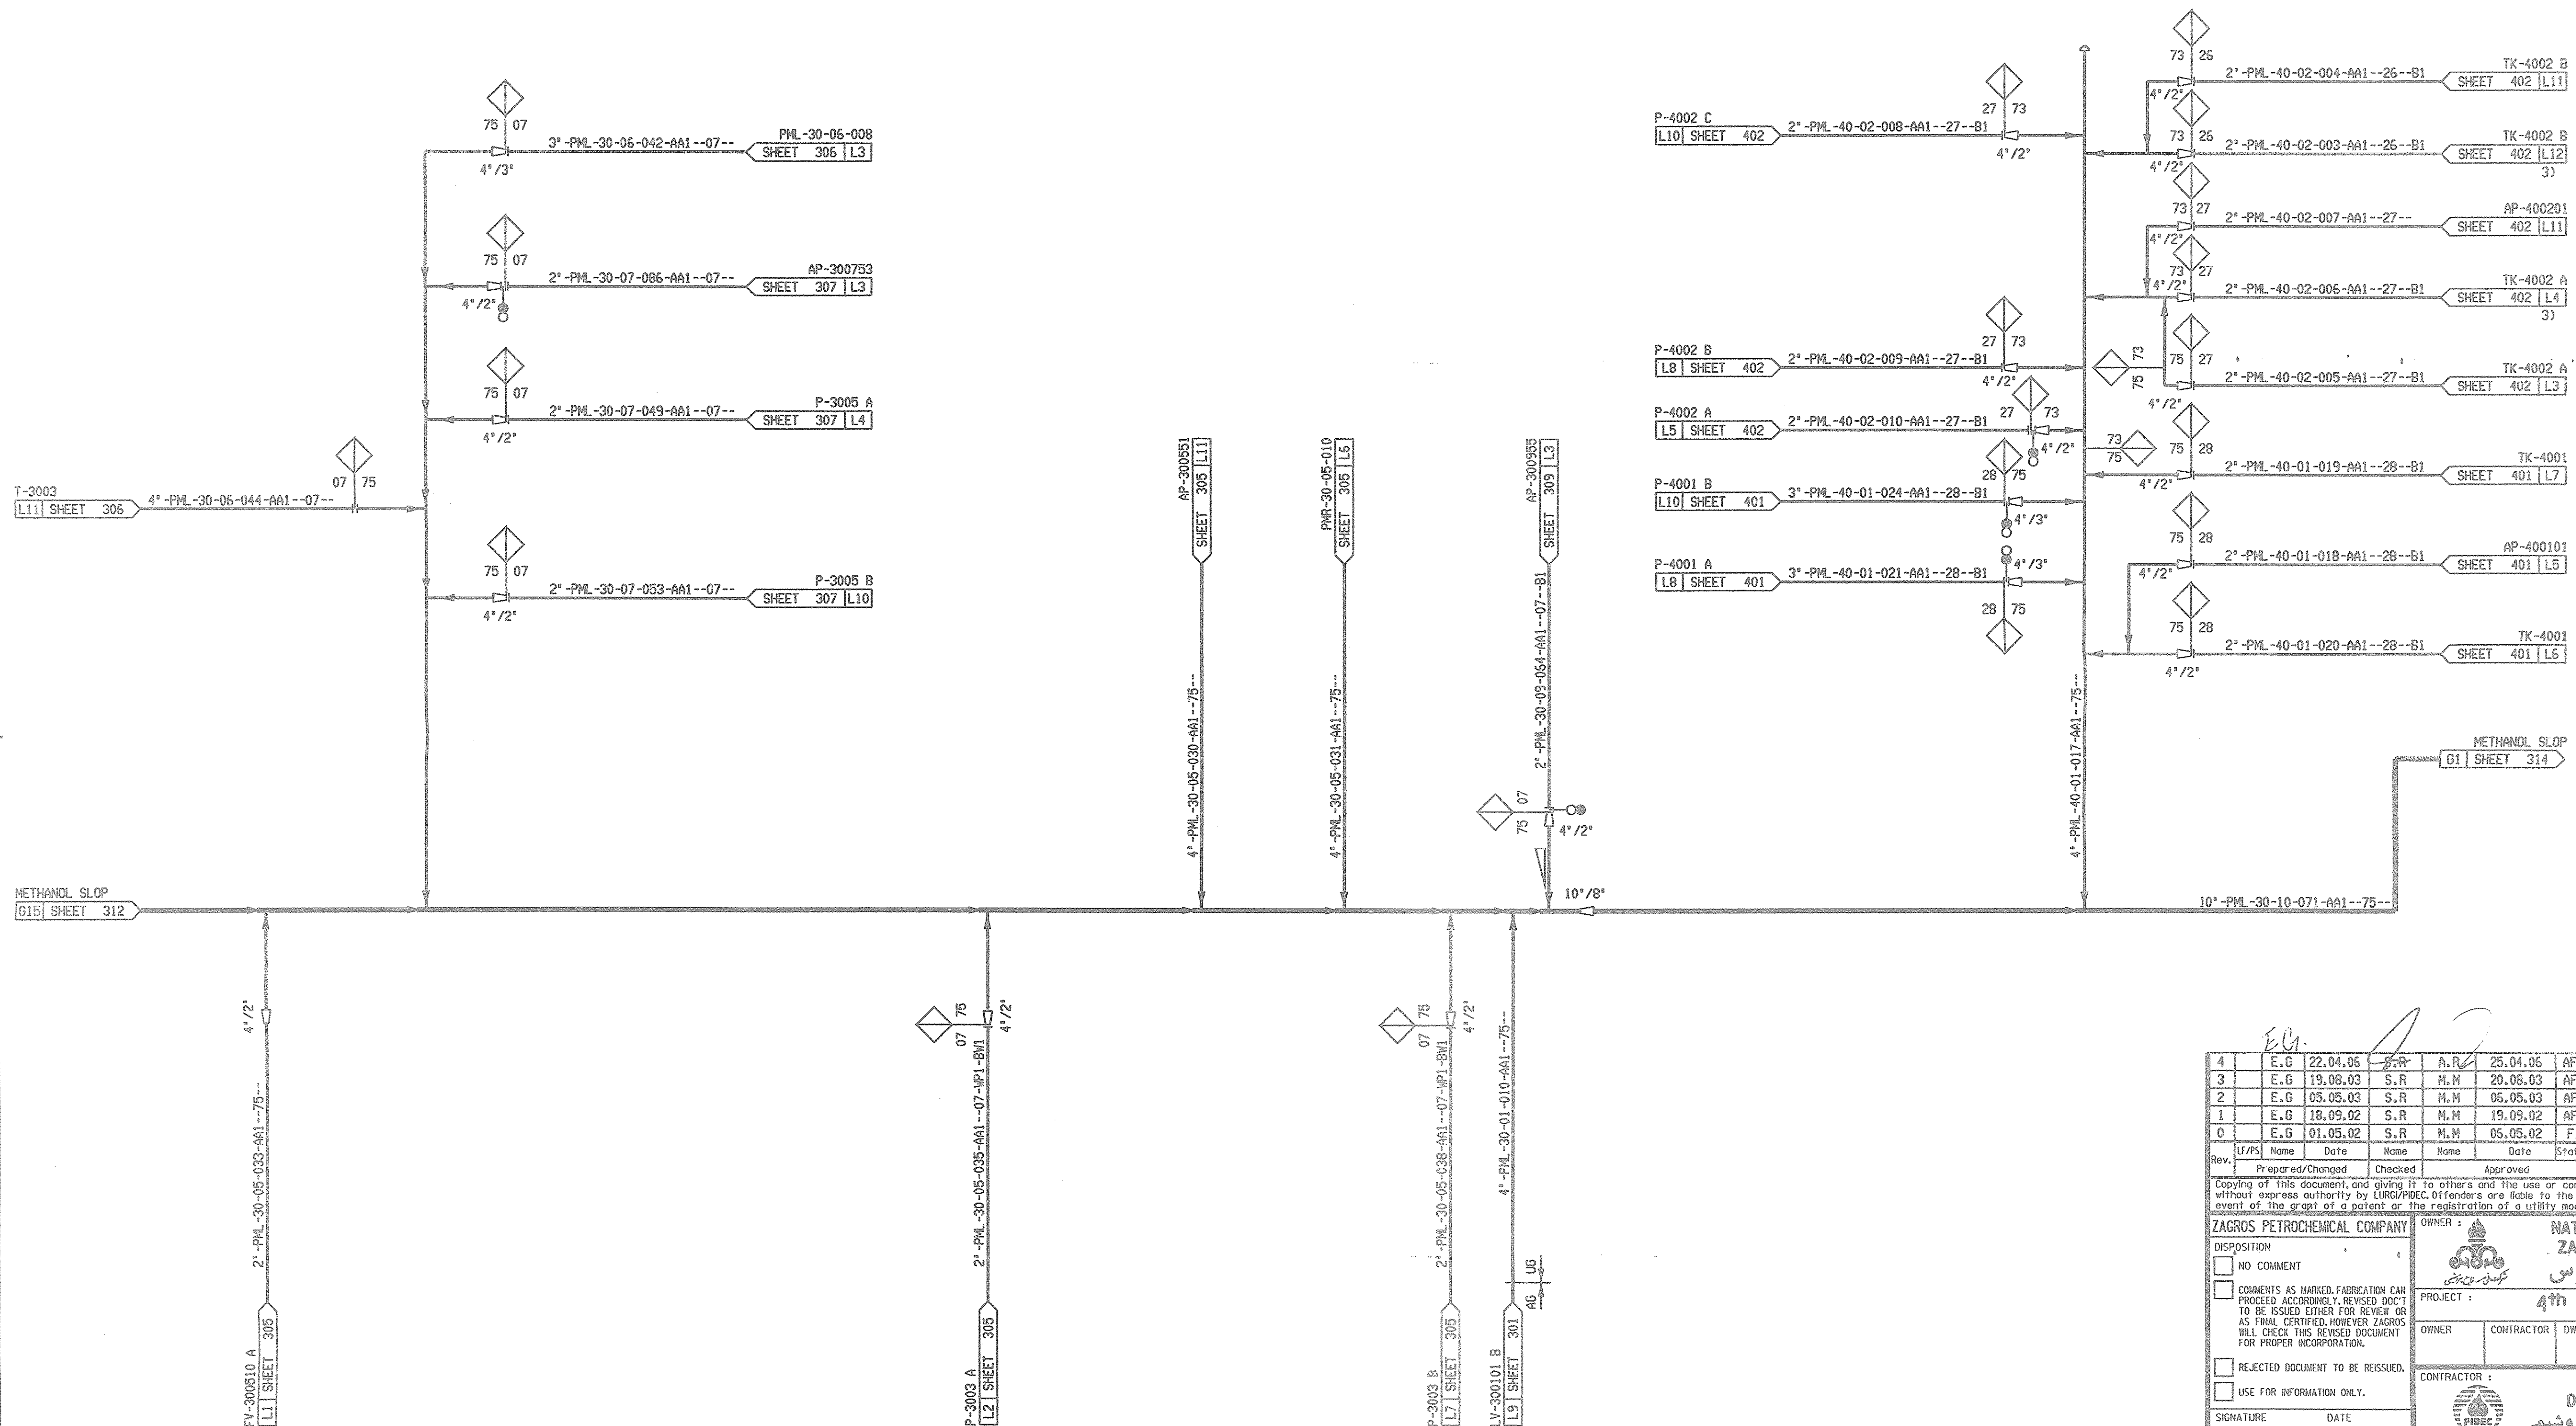

4	E.G	22.04.06	S.R	A.R	25.04.06	AFC	ISSUED AS PER OWNER'S REQUEST
3	E.G	19.08.03	S.R	M.M	20.08.03	AFC	REVISED AS MARKED
2	E.G	05.05.03	S.R	M.M	05.05.03	AFC	GENERALLY REVISED (FROZEN)
1	E.G	18.09.02	S.R	M.M	19.09.02	AFC	FOR WITH HOLD
0	E.G	01.05.02	S.R	M.M	05.05.02	FI	FOR ENGINEERING

Rev.	LF/PS	Name	Date	Name	Date	Status	Kind of Revision
	Prepared/Changed			Checked		Approved	

Copying of this document, and giving it to others and the use or communication of the contents thereof, are forbidden without express authority by LURG/POEC. Offenders are liable to the payment of damages. All rights are reserved in the event of the grant of a patent or the registration of a utility model design.

ZAGROS PETROCHEMICAL COMPANY	OWNER :	NATIONAL PETROCHEMICAL COMPANY		
DISPOSITION		ZAGROS PETROCHEMICAL COMPLEX		
☐ NO COMMENT		شرکت پتروشیمی زاگرس		
☐ COMMENTS AS MARKED, FABRICATION CAN PROCEED ACCORDINGLY, REVISED DOCT TO BE ISSUED EITHER FOR REVIEW OR AS FINAL CERTIFIED. HOWEVER ZAGROS WILL CHECK THIS REVISED DOCUMENT FOR PROPER INCORPORATION.	PROJECT :	4th METHANOL PROJECT		
☐ REJECTED DOCUMENT TO BE REISSUED.	OWNER	CONTRACTOR	DWG. NO.	Rev.
☐ USE FOR INFORMATION ONLY.				

SIGNATURE	DATE

ZAGROS REVIEW & COMMENTS DOES NOT ABSOLVE THE VENDOR OF THE RESPONSIBILITY FOR THE CORRECT DESIGN, MANUFACTURING AND OPERATION OF EQUIPMENT.

ZPC PROJ. NO.	DWG. NO.	Rev.
40404277	P-00-1-PR-205	4
PPEC PROJ. NO.		
1175		

Scale: Original Size

Nominations

Basic documents

DCC	DG	DL-No.
	RT	

Job name: MEGA METHANOL IRAN

Lurg Document No. 16966601

37313

Rev. 4

Scale: 1:1000

16966601\dwg2\37313.dwg

25.03.04

GHAVANINI POSWKS3